


□

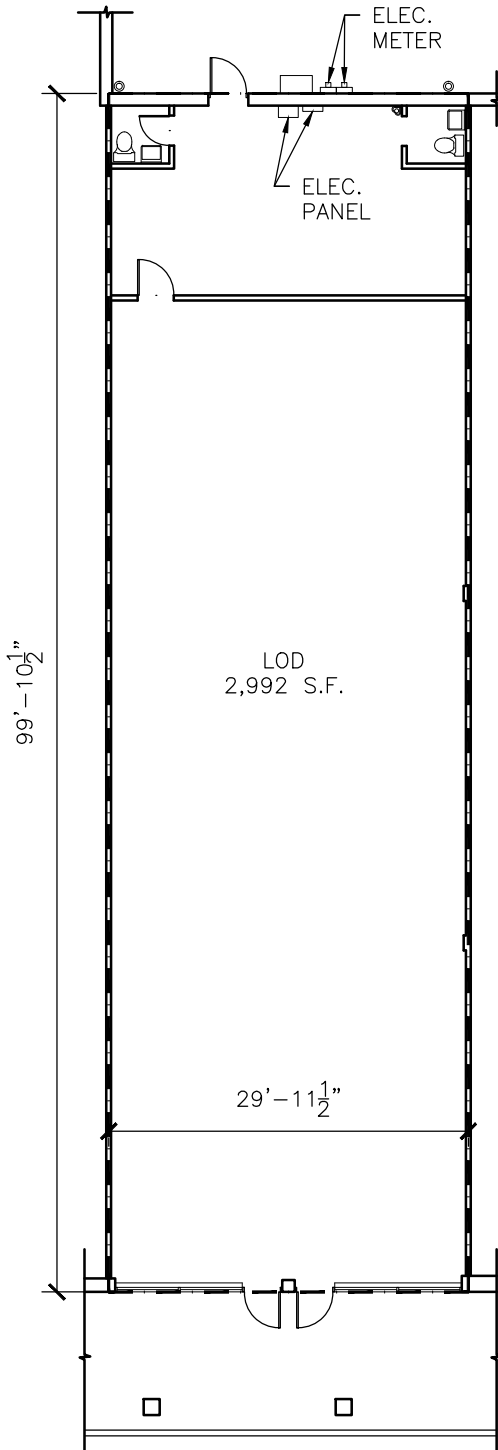

SITE

(A) KEYPLAN
SCALE: N.T.S.

NOTE: THIS DRAWING SHOWS THE GENERAL CONFIGURATION OF THE SPACE. ALL CONDITIONS MUST BE FIELD VERIFIED.



<p>115 WESTTOWN ROAD SUITE 201 WEST CHESTER, PA 19382 610.429.4470</p>	 <p>JOHN W. LISTER architects</p>	<p>LOD - SPACE #12 SHREWSBURY PLAZA 1026 BROAD STREET SHREWSBURY, NJ 07702</p>	<p>SHEET TITLE FLOOR PLAN</p>	<p>09/26/13 DATE AS SHOWN SCALE JAS DRAWN BY JWL CHECKED BY 13-093 PROJECT #</p>	<p>SHEET NUMBER LOD-1.0</p>
--	--	---	--	--	--

□