


PARTITION LEGEND SEE DRAWING A6.1 FOR COORDINATED PARTITION WALL SECTIONS

-
-
-
-
-
-
-

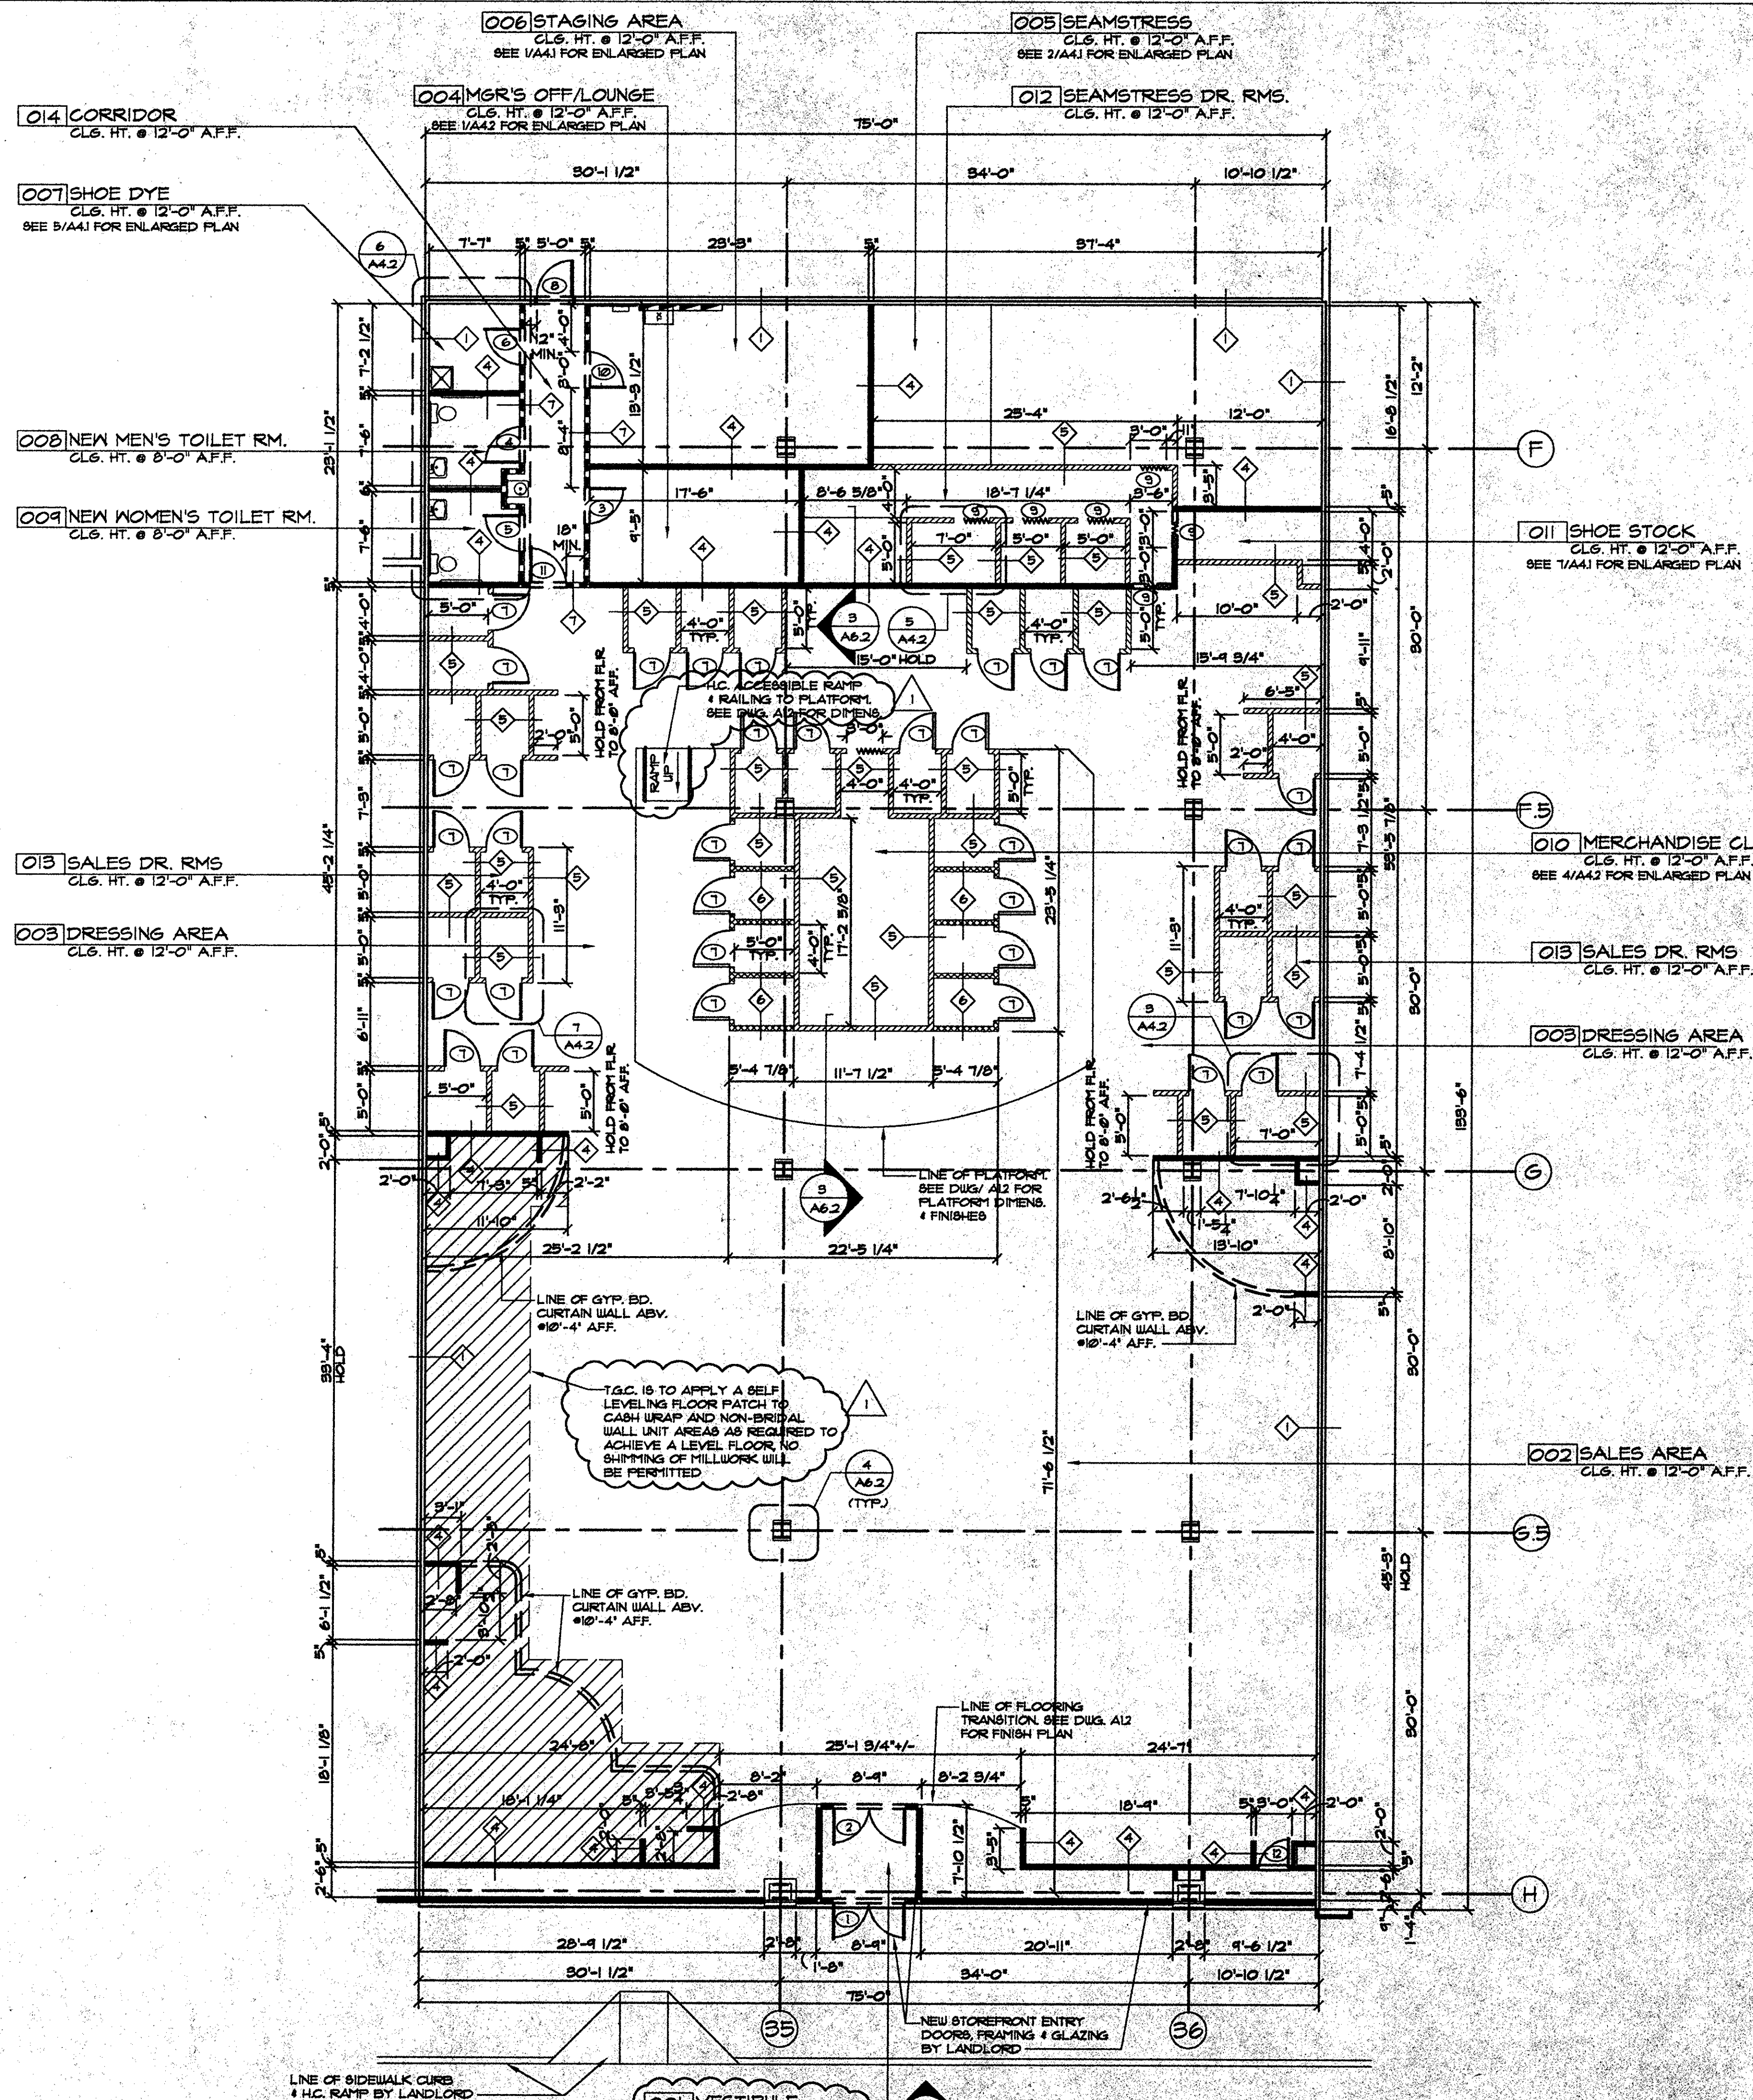

CONSTRUCTION FLOOR PLAN
SCALE: 1/8"=1'-0"

Taylor Associates Architects
572 North Broadway
White Plains, N.Y. 10603
tel 914 289 0011
fax 914 289 0022
Frederick Taylor Associates Architects, P.C.

DRAWING ISSUES

DATE	COMMENTS
12/20/01	ISSUED FOR DISTRIBUTION
1/25/02	REVISION 1 - REVISED AS PER CLIENT PROTOTYPE CHANGES, COMMENTS & BUILDING DEPT. COMMENTS

DATE:	DEC. 20, 2001
SALES AREA:	8,318 SF.
STOCK / MISC.:	1,694 SF.
JOB NO.:	FT-5519
DRAWN BY:	FTA
TENANT STORE NO.:	110
SPACE NO.:	23
TOTAL SQ. FT.:	10,012 SF.

DAVID'S BRIDAL
ORANGE PLAZA
410 ROUTE 211 EAST
MIDDLETOWN, NY

FLOOR PLAN