

THESE PLANS ARE AN INSTRUMENT OF SERVICE AND ARE THE PROPERTY OF THE ARCHITECT. INFRINGEMENTS WILL BE PROSECUTED.

THE CONTRACTOR SHALL VERIFY ALL FIELD CONDITIONS AND BE RESPONSIBLE FOR FIELD FIT AND QUANTITY OF WORK. NO ALLOWANCES SHALL BE MADE IN BEHALF OF THE CONTRACTOR FOR ANY ERROR OR NEGLECT ON HIS PART.

WILLIAM SCHERER AI 04711
JOHN SEIFERT AI 18218

CERT. NO.

PROJECT NAME
PROPOSED
PET
VALU @
MANSFIELD COMMONS

DRAWING TITLE
FLOOR PLAN
REFLECTED
CEILING PLAN

DRAWN BY JS DRAWING NUMBER


CHKD BY JS

DATE 7/2/99

PROJ # 9909


SCALE AS NOTED

A-2

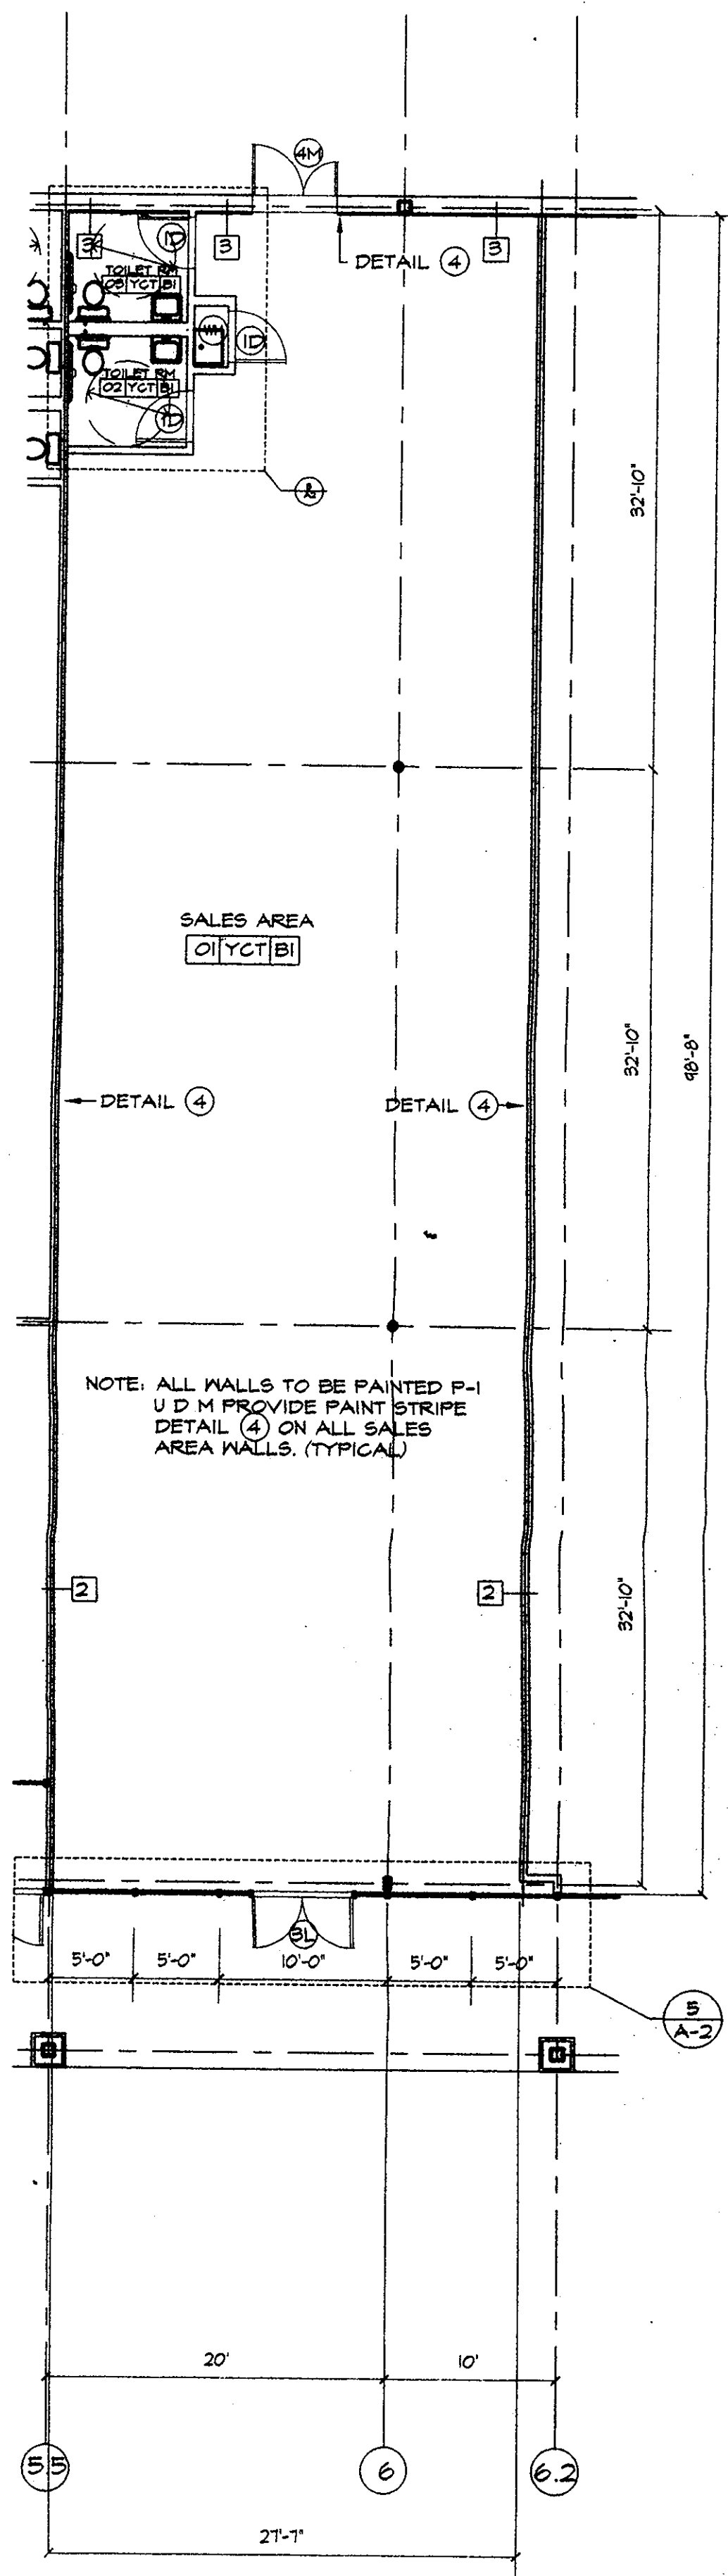

CONSTRUCTION PLAN

1/8" = 1'-0"

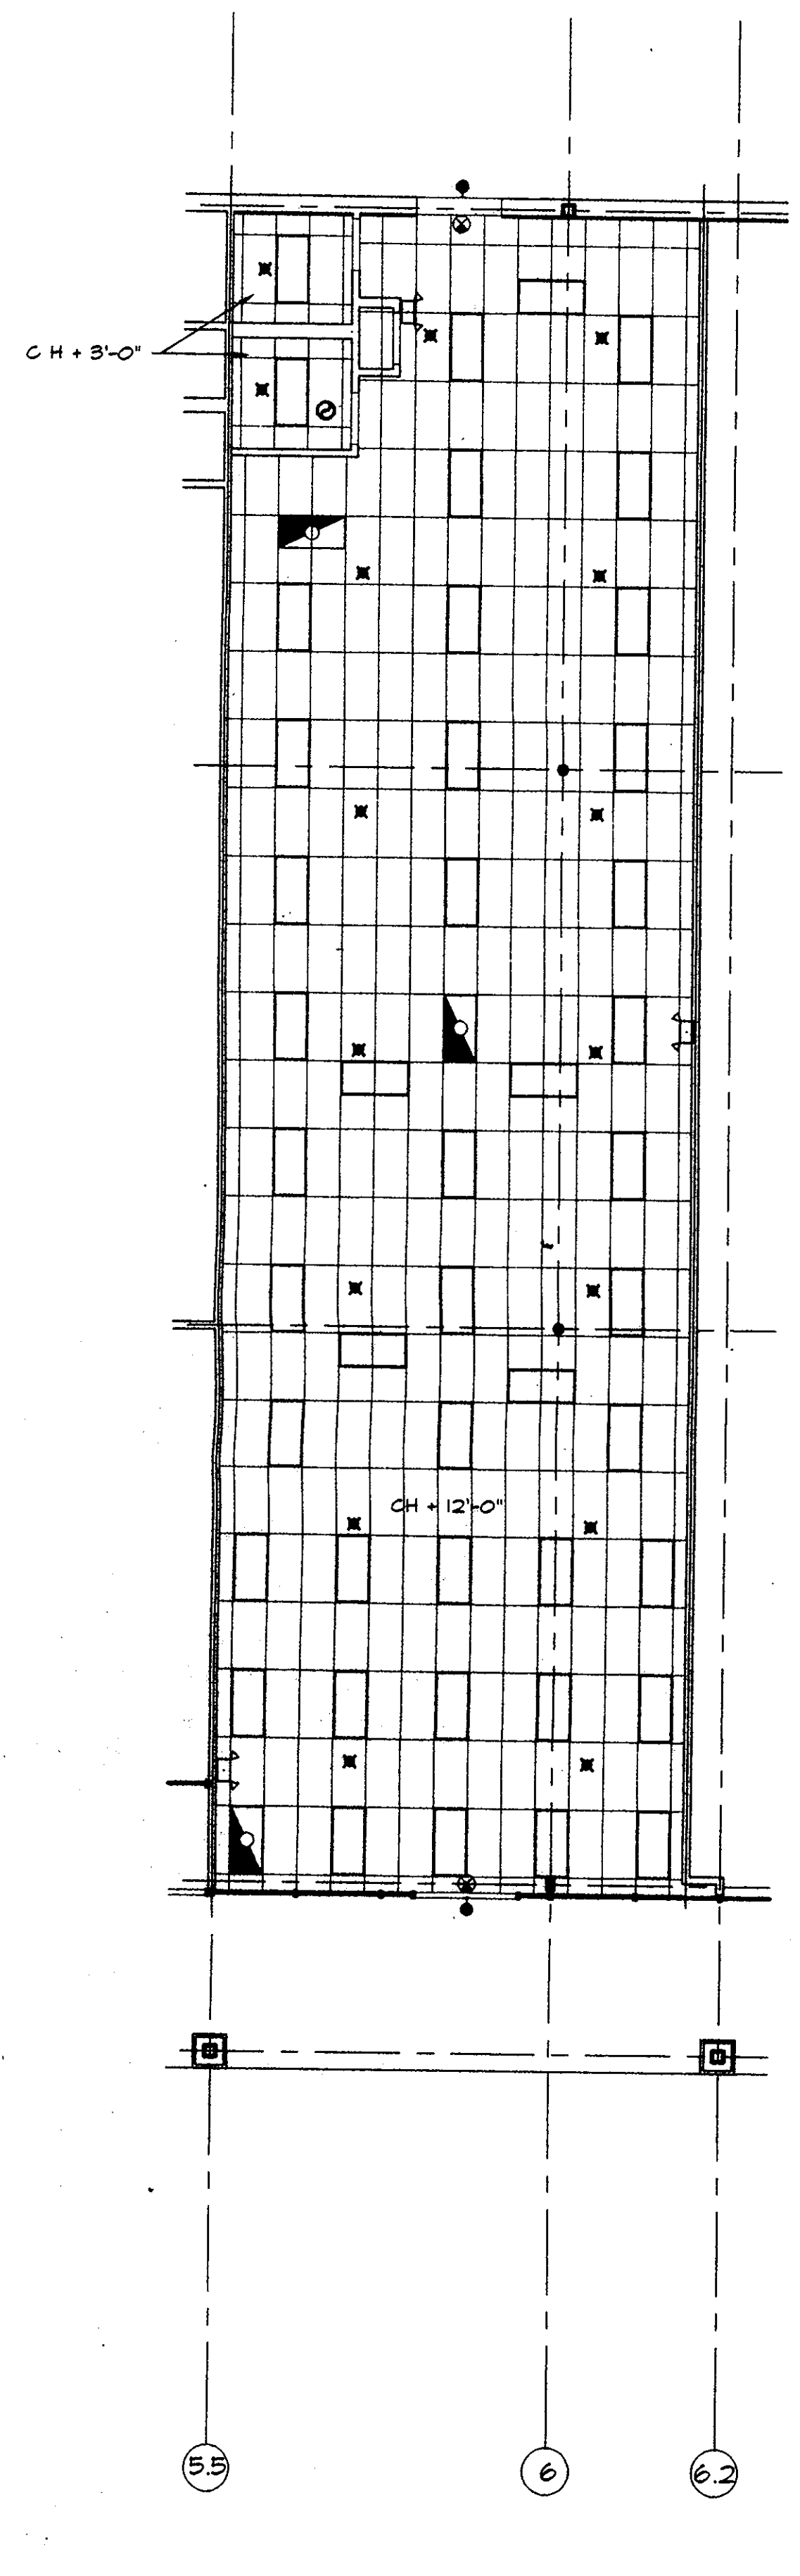


REFLECTED CLG. PLAN

1/8" = 1'-0"


REFLECTED CEILING NOTES

1. PROVIDE NON-FIRE RATED SUSPENDED CEILING THROUGHOUT THE FINISHED FLOOR TO 4' 0" ABOVE THE FINISHED FLOOR. THE CEILING IS TO BE BUILT TO STANDARD.
2. PROVIDE NON-FIRE RATED 5/8" BOND CEILING AT THE TOILET ROOMS AS SHOWN.

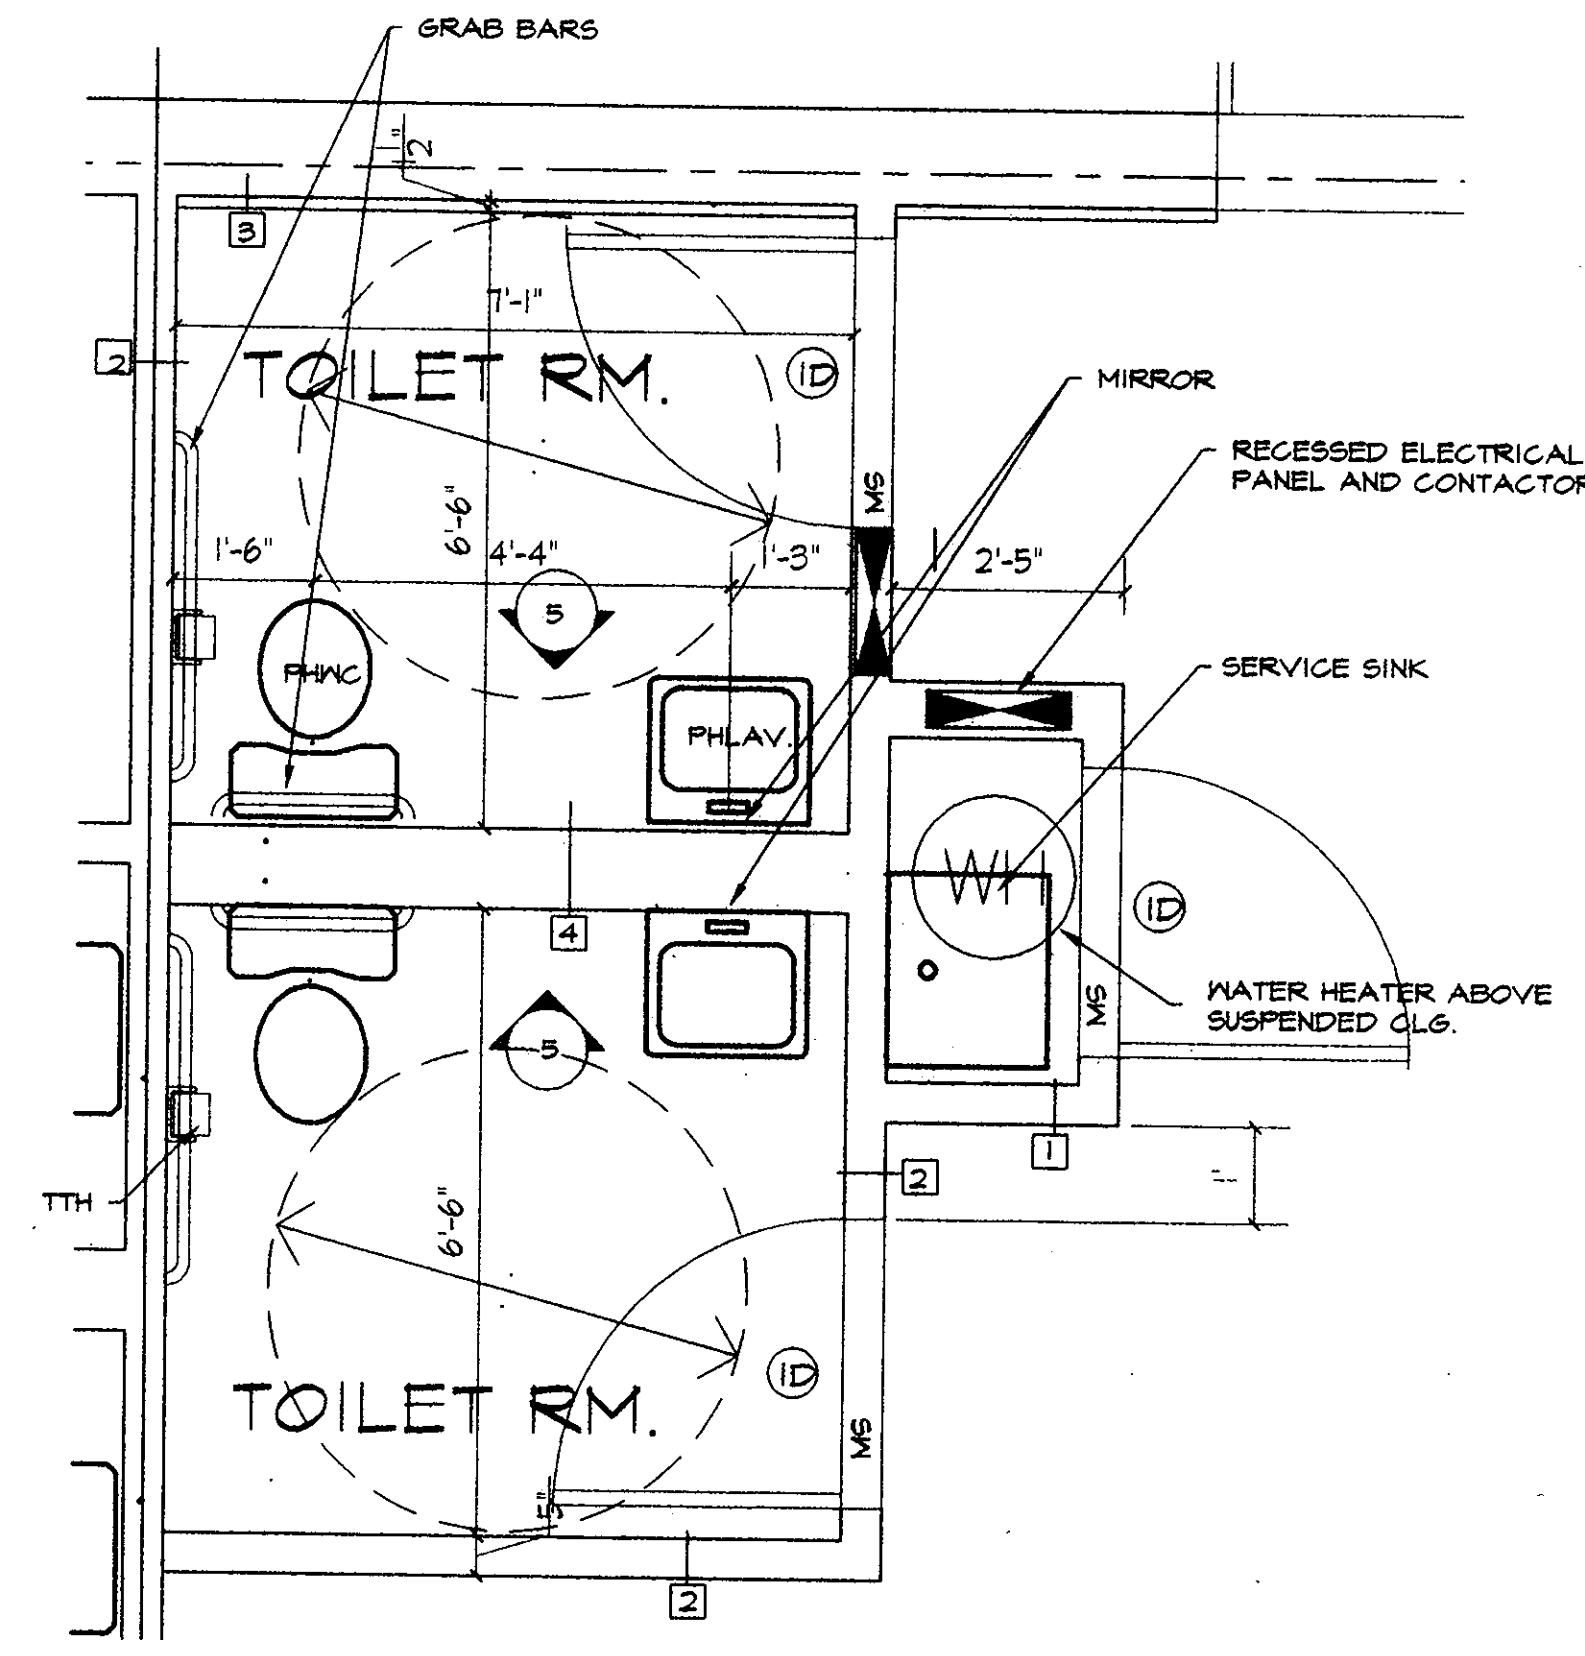


PART PLAN @ TOILET ROOM

1/2" = 1'-0"

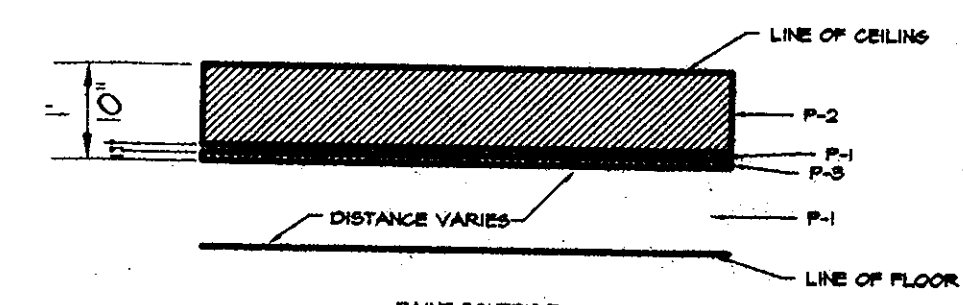

PAINT SCHEDULE
ALL PAINT IS FITTINGS PAINT LOW GLOSS ALKYLID SEMI-GLOSS
BASE PAINT: P-10
P-1: BASE PAINT
P-2: BASE PAINT
P-3: BASE PAINT

PAINT STRIPE DETAIL

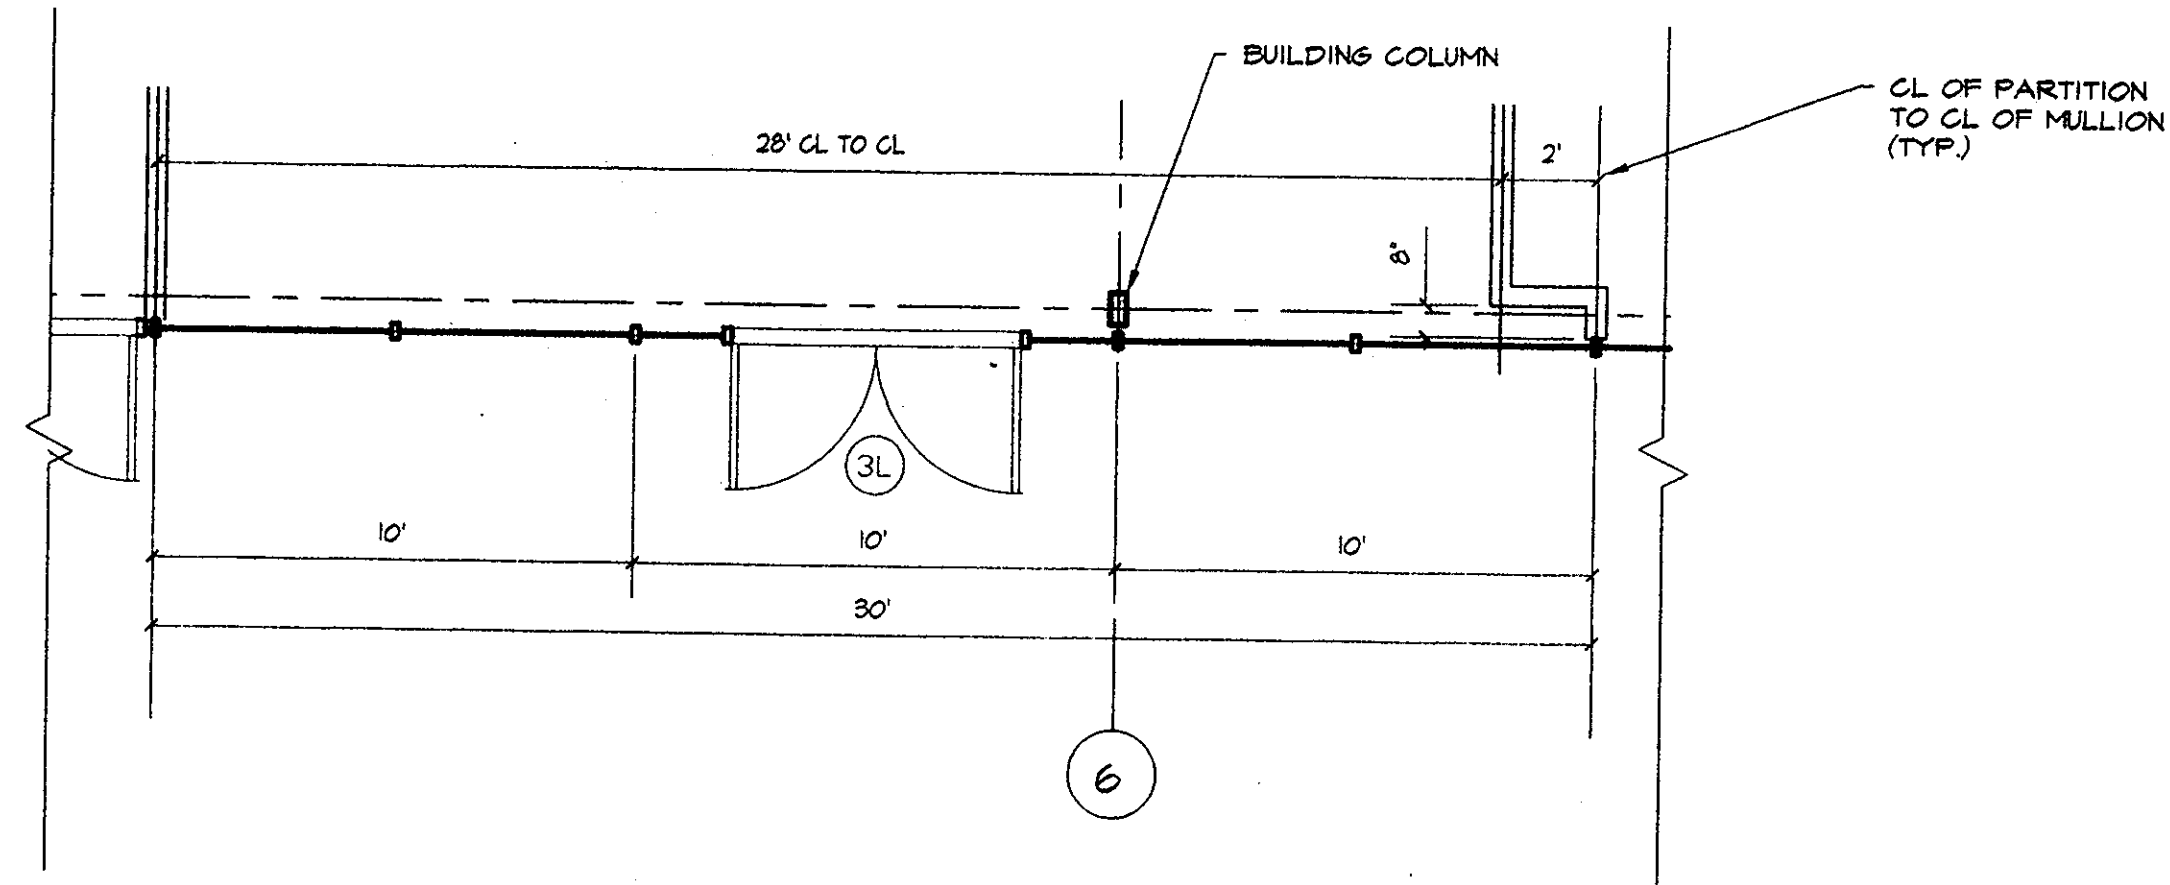

PART PLAN @ STORE FRONT

1/4" = 1'-0"