
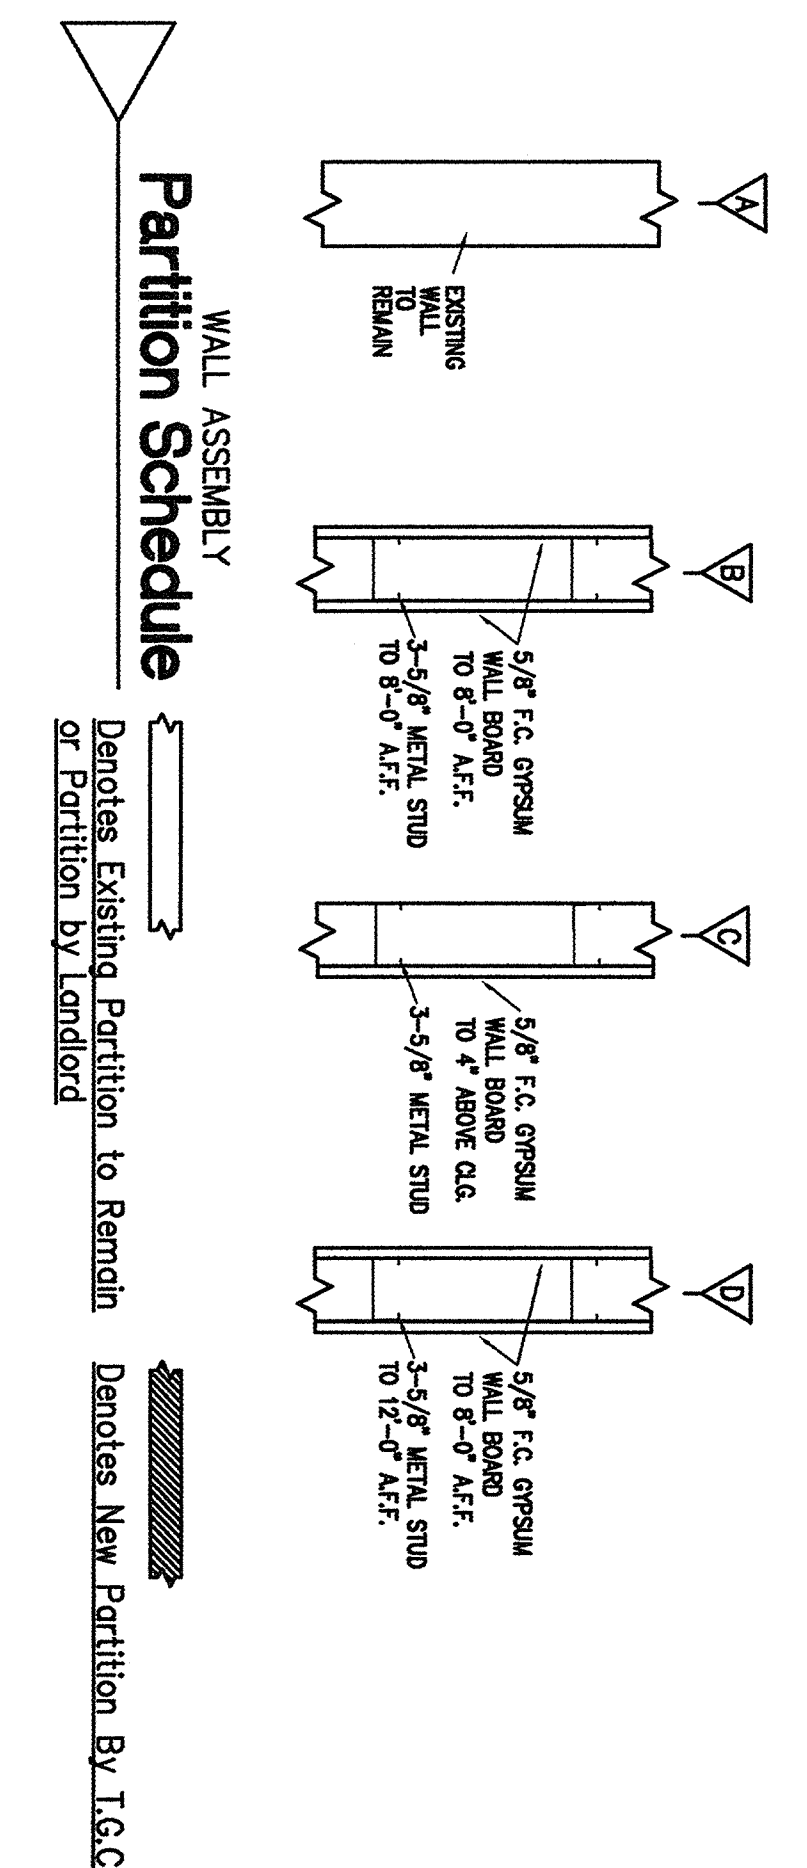


Construction / Fixture Floor Plan

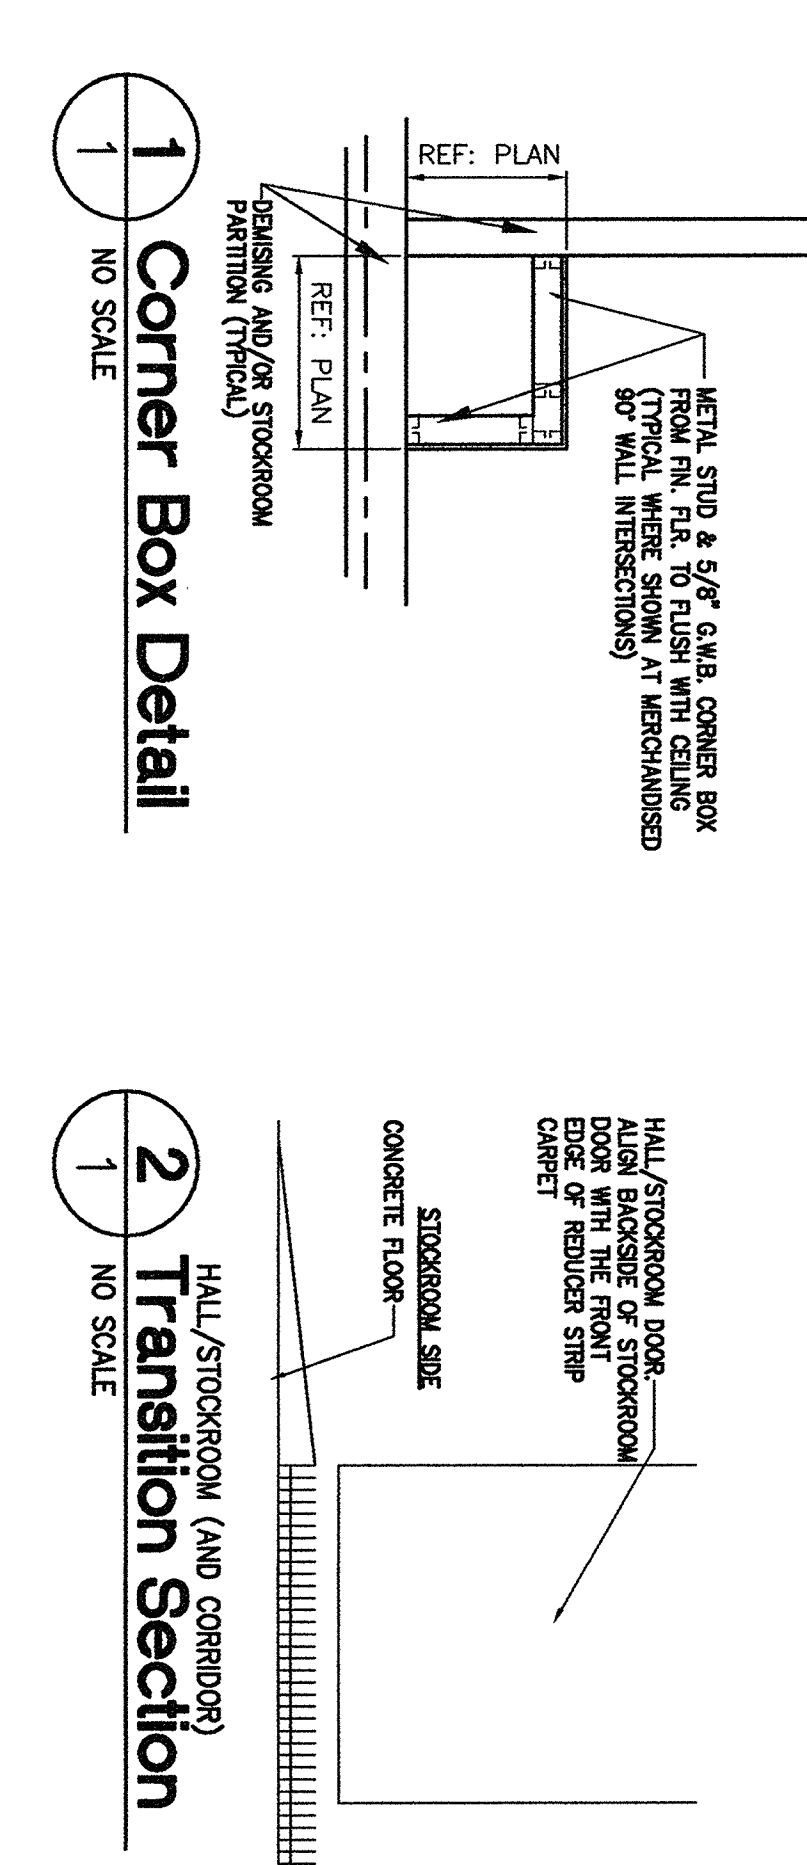

Construction Notes

- GENERAL**
- The work included in this contract shall be performed according, but not limited to, the General Conditions and Specifications of the contract.
 - All wall standards are to be installed at 2'-0" O.C. with a minimum dimension of 12" at termination points (unless noted otherwise).
 - T.G.C. is to review the layout of all standards with the highest elevation of slab.
 - Contractor shall provide all materials and labor for the installation of standards.
 - Contractor shall provide all materials and labor for the installation of standards.
 - All mirrors to be polished edges with chrome J-hold mirrors to be finish with door casing on sides and top with top of casing at top. T.G.C. to verify all dimensions.
 - T.G.C. to verify conditions of existing concrete slab and flooring at toilet room and stockroom.
 - Electrical panels and equipment are existing.
- EXECUTION**
- Fitting Room door casings shall be 2" "venetian" type.
 - Omitted.
 - T.G.C. to install anchor pins, location as shown on plan. Using the following procedure: 1) Drill hole from top of slab to bottom of fitting room. 2) Insert anchor pin. 3) Grout hole.
 - Shower peg furnished by tenant.
- 3/4" x 6" x 1/2" Metal Stud.
 - Wop bench seat continues with rolled goods. (TYP)
 - Wall Standards (see elevations)
 - New Cashwrap
 - Hooker each fitting room. Ref: 9/15
 - Hang Rail by tenant.
 - Existing electrical panel.
 - Stockroom shelving (1) 4"Wx10" & (2) 4"Wx20"
 - 5/8" x 2" Metal Stud.
 - 5/8" x 2" Metal Stud.
 - Map Sign by landlord.

Store Data

AREA DISTRIBUTION PLAN DESIGNATION	QUANTITY	PERCENTAGE OF AREA
NEW LEASED AREA	4752 SF	100.0 %
SALES AREA	3772 SF	79.4 %
FITTING ROOMS	92 SF	1.9 %
STOCKROOM	448 SF	9.5 %
TOILET ROOM	128 SF	2.6 %
ELECTRIC ROOM	65 SF	1.3 %
CORRIDOR	249 SF	5.3 %

Sheet Name: **FIXTURE FLOOR PLAN**

Location: **ORANGE PLAZA
444 RTE. 211 EAST
MIDDLETOWN, NY. 10930**

REVISION: ISSUED FOR PERMITS AND PRICING

DATE: 3/5/07

CASUAL MALE
retail group inc.

A Division of Casual Male Retail Group Inc., 555 Turnpike St., Canton, MA 02002

PDMS
MICHAEL R. BLACK, AIA

3100 East Rowland Mill Road
Arlington, Texas 76011
817.723.4200
Fax 817.723.4100

3100 E. RANDOL MILL
ARLINGTON, TEXAS 76011
817.633.4200
NEW YORK STATE REG. NO.: 27467