

THESE PLANS ARE AN INSTRUMENT OF SERVICE AND ARE THE PROPERTY OF THE ARCHITECT. INFRINGEMENTS WILL BE PROSECUTED.

THE CONTRACTOR SHALL VERIFY ALL FIELD CONDITIONS AND BE RESPONSIBLE FOR FIELD FIT AND QUANTITY OF WORK. NO ALLOWANCES SHALL BE MADE IN BEHALF OF THE CONTRACTOR FOR ANY ERROR OR NEGLECT ON HIS PART.

WILLIAM SCHERER AI 04711  
JOHN SEIFERT AI 18218

CERT. NO.

PROJECT NAME  
PROPOSED  
**PET**  
**VALU** @  
MANSFIELD COMMONS

DRAWING TITLE  
**FLOOR PLAN**  
**REFLECTED**  
**CEILING PLAN**

DRAWN BY JS DRAWING NUMBER


CHKD BY JS

DATE 7/2/99

PROJ # 9909


SCALE AS NOTED

# A-2

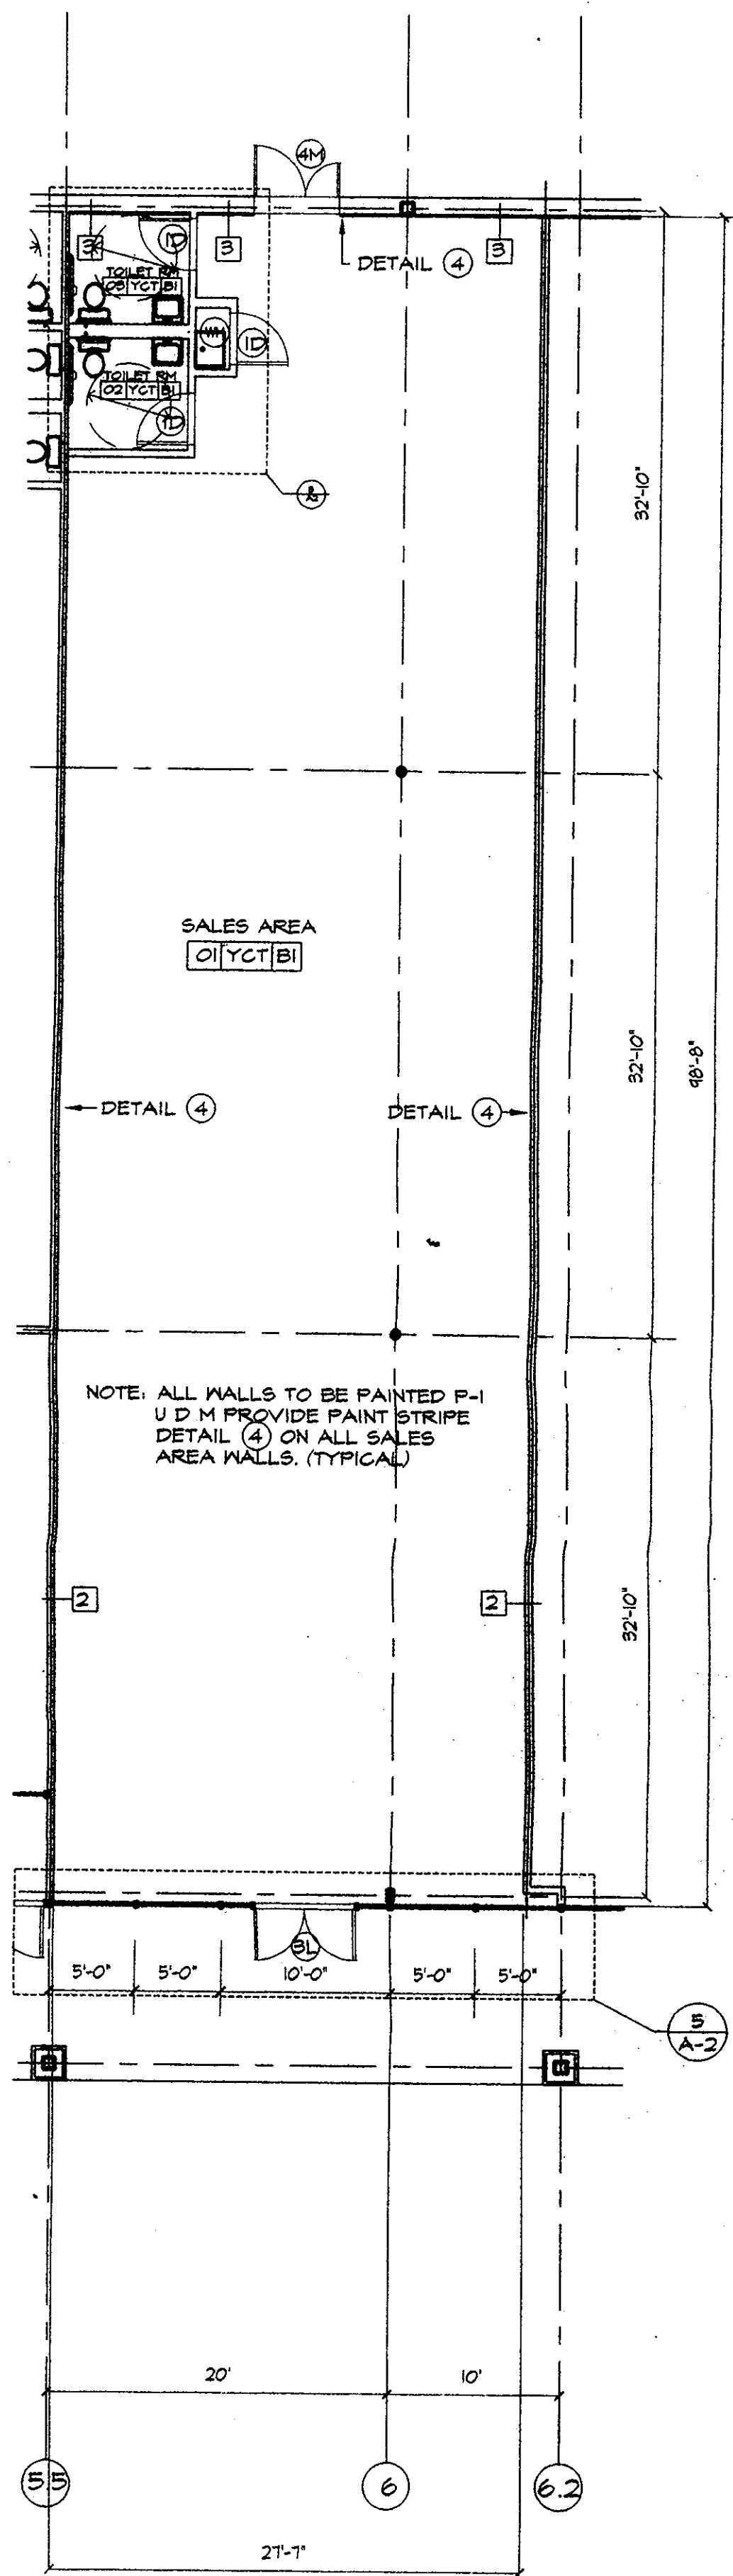

**CONSTRUCTION PLAN**

1/8" = 1'-0"

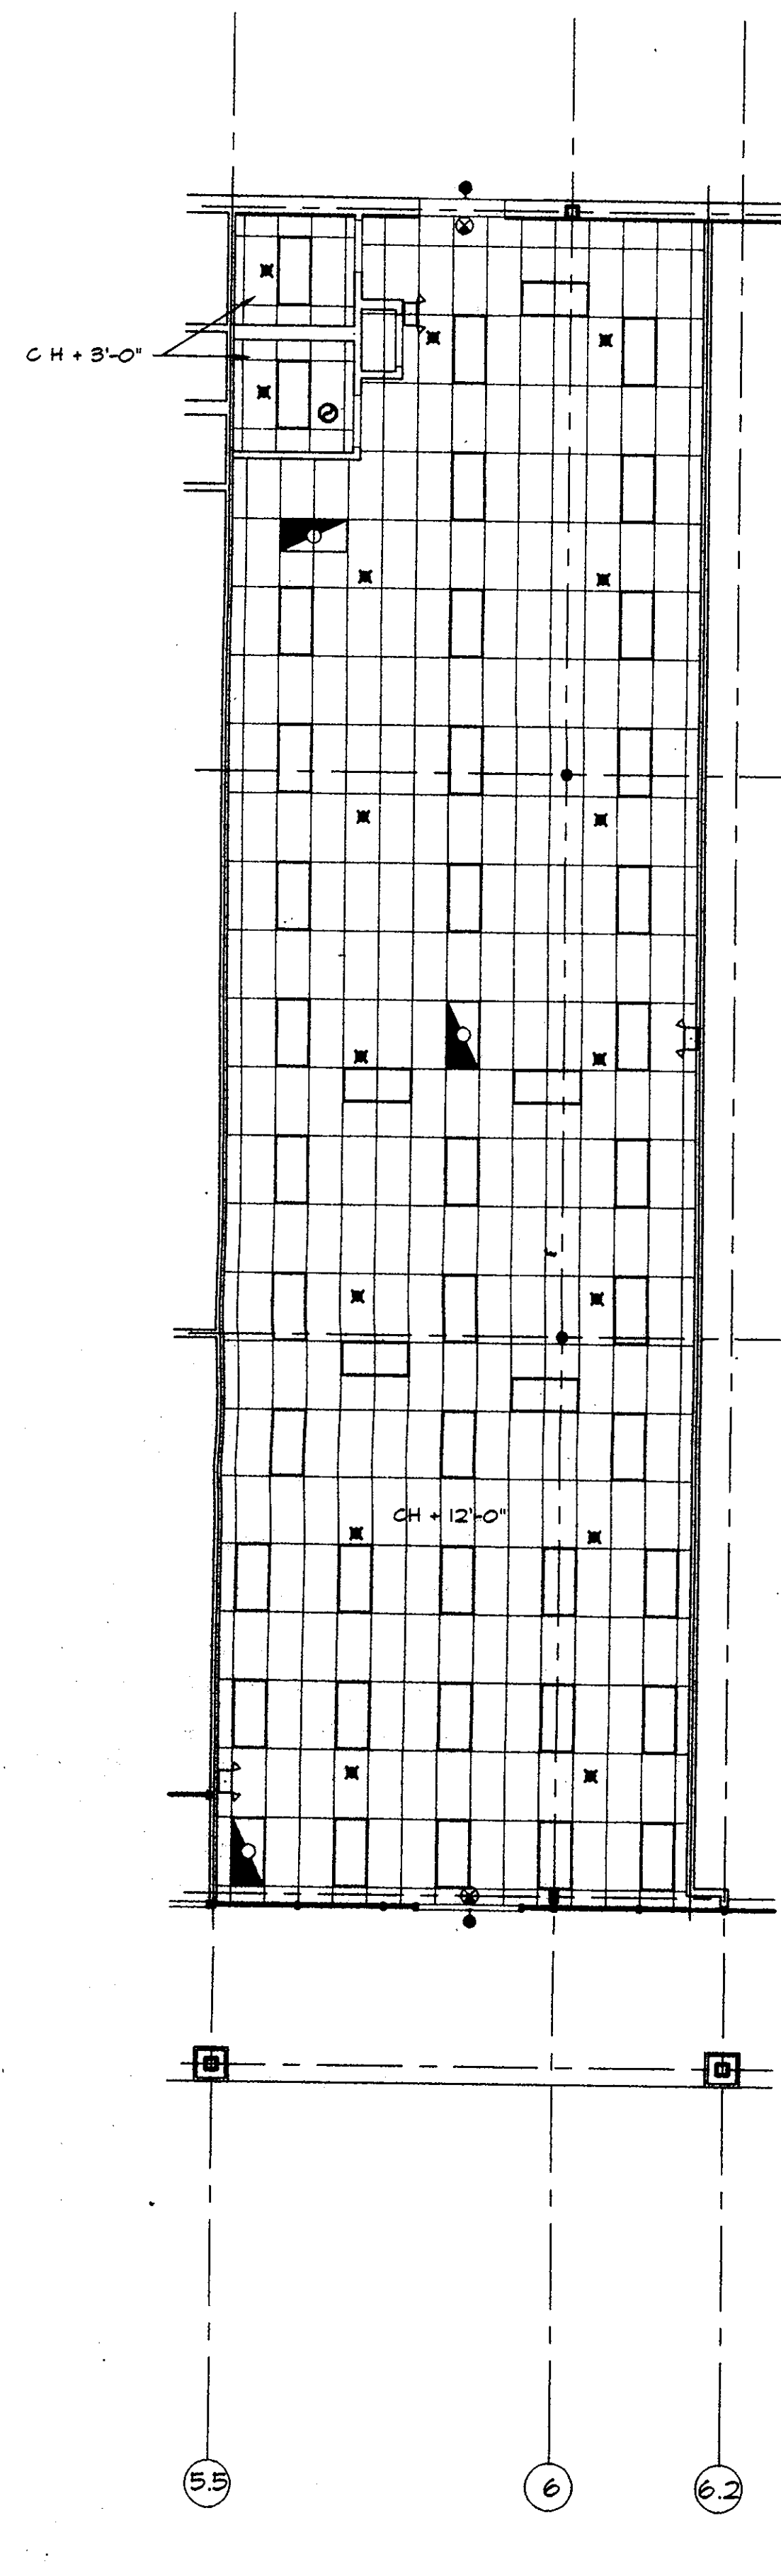


**REFLECTED CLG. PLAN**

1/8" = 1'-0"


**REFLECTED CEILING NOTES**

1. PROVIDE NON-BURNED GYPSUM CEILING THROUGHOUT THE FINISHED FLOOR TO 4' ABOVE THE FINISHED FLOOR. THE CEILING IS TO BE BUILT TO STANDARD.
2. PROVIDE NON-BURNED GYPSUM BOARD CEILING AT THE TOILET ROOMS AS SHOWN.

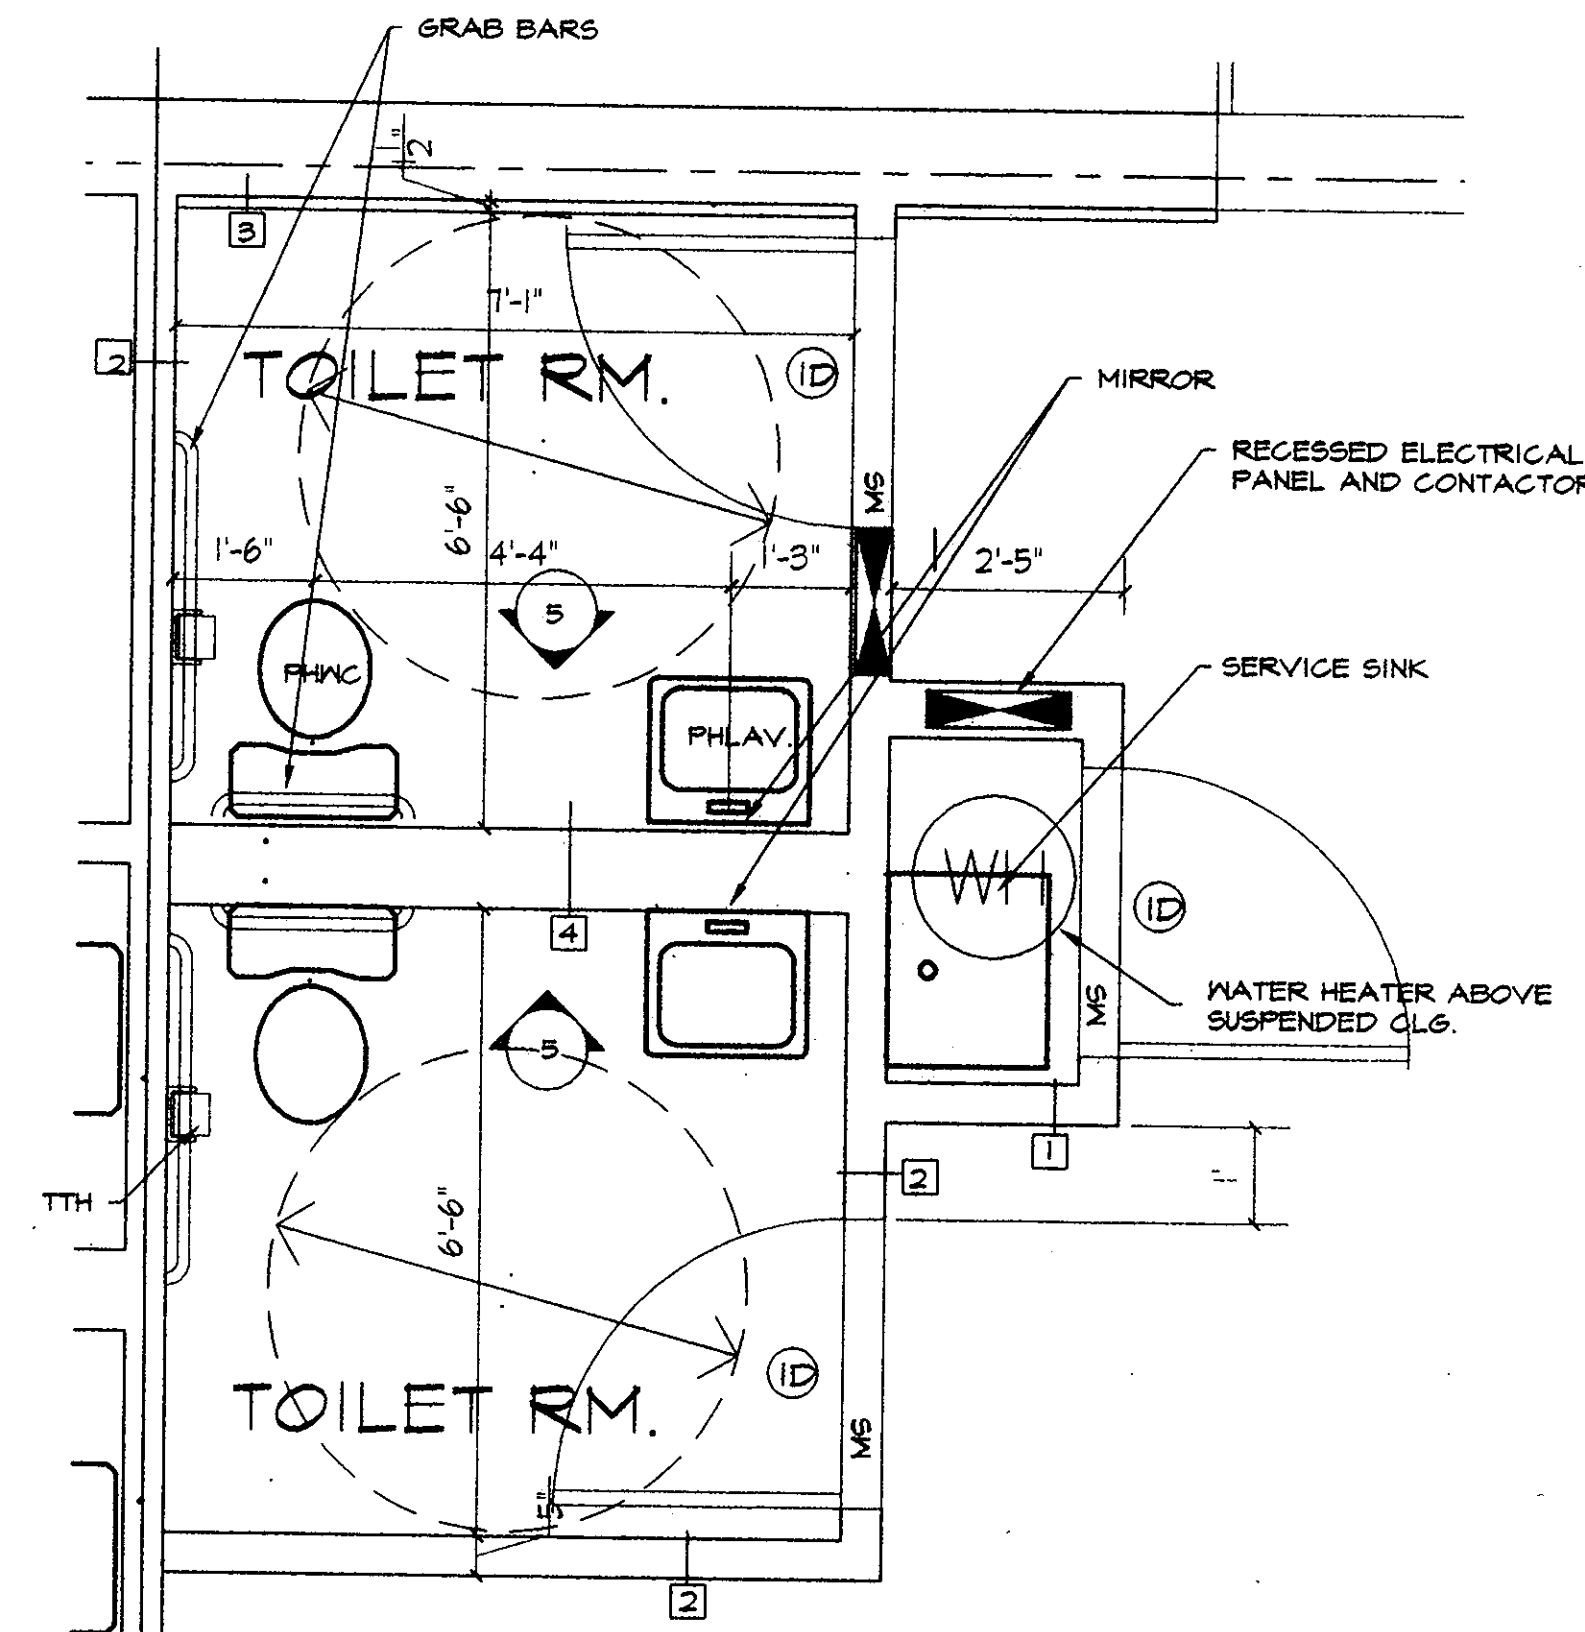


**PART PLAN @ TOILET ROOM**

1/2" = 1'-0"

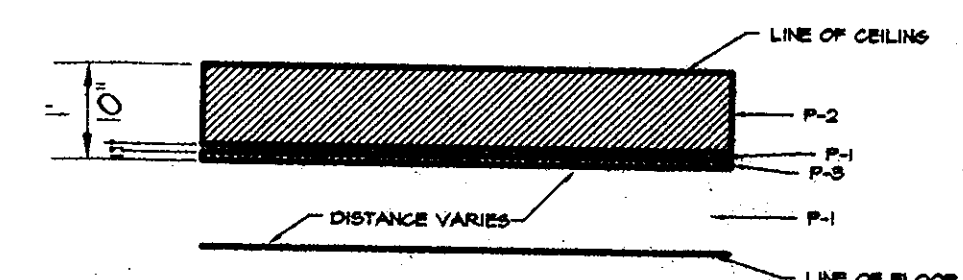

**PAINT SCHEDULE**  
ALL PAINT IS FITTINGS PAINT LOW GLOSS ALKYLID SEMI-GLOSS  
WALL PAINT P-1  
DOOR TRIM P-2  
WOOD TRIM P-3  
FLOOR PAINT P-4

**PAINT STRIPE DETAIL**

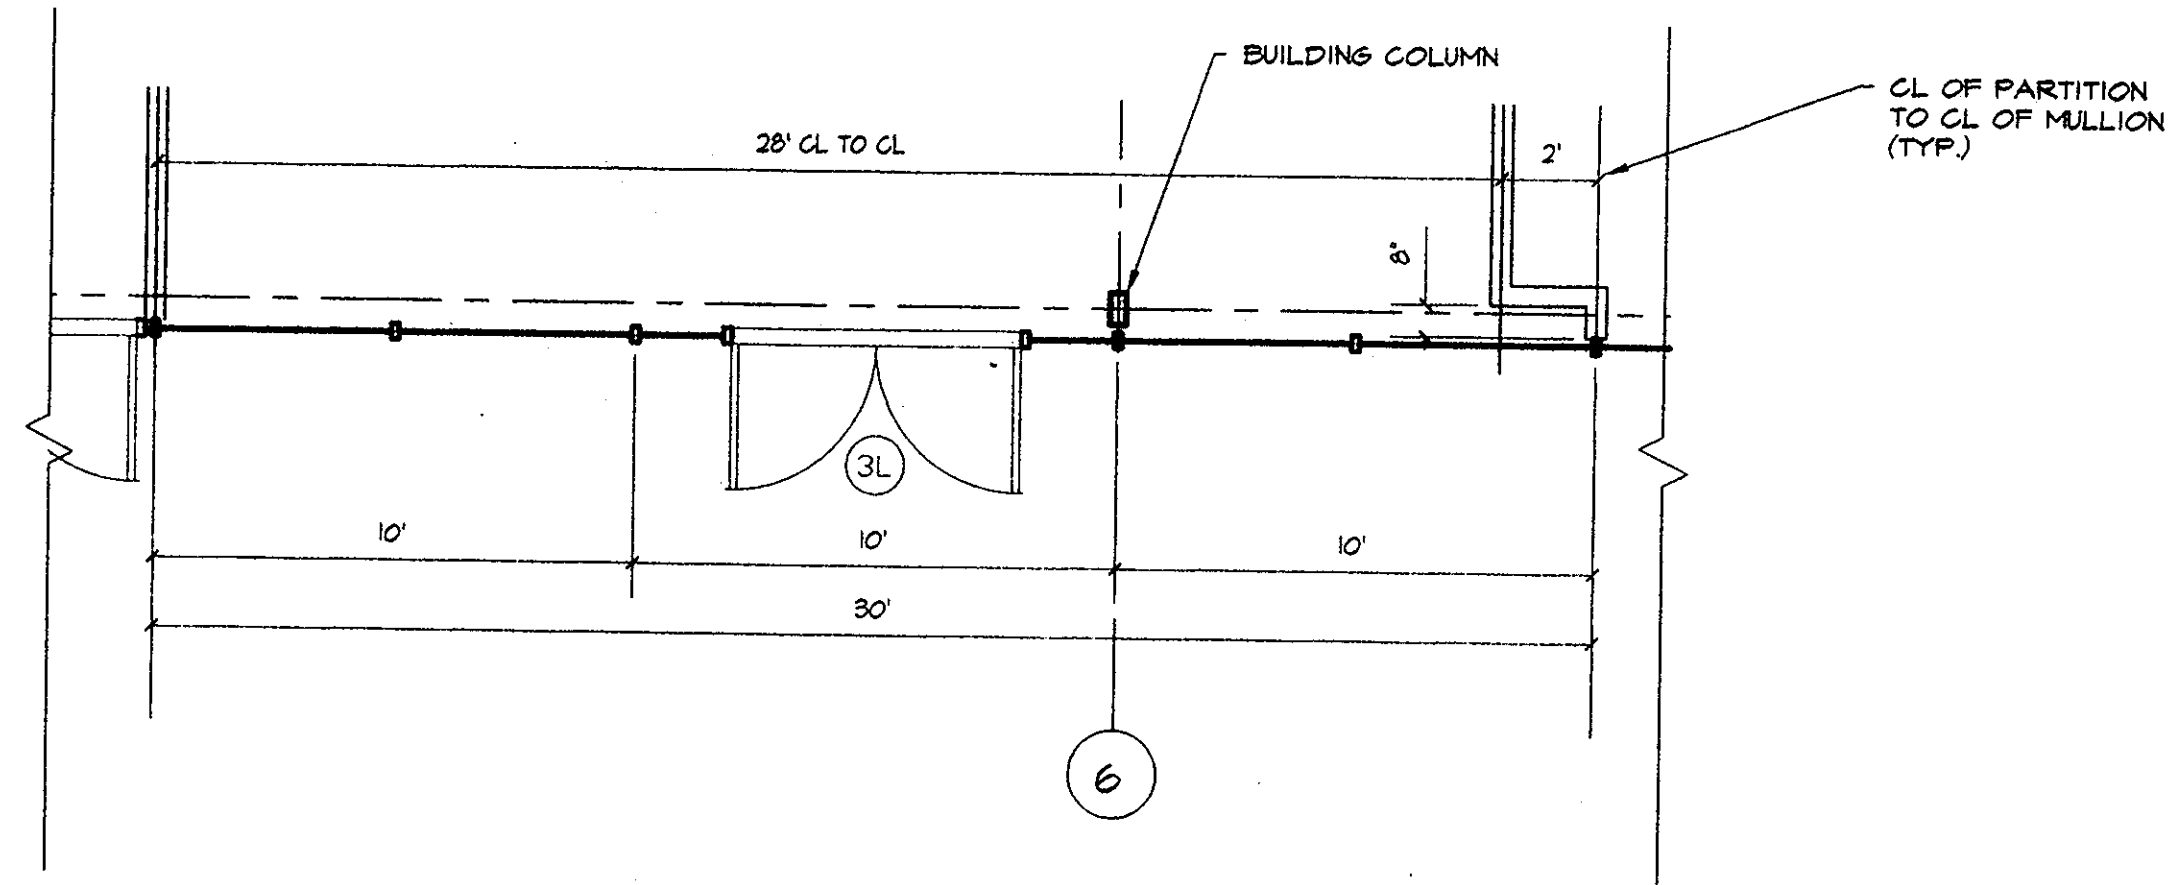

**PART PLAN @ STORE FRONT**

1/4" = 1'-0"