


ARCHITECTURAL FLOOR PLAN

DUNNING ROAD

ARCHITECTURAL LAYOUT SHALL BE FIELD VERIFIED WITH STAIRS, CONSTRUCTION REPRESENTATIVE, AND STAPLES CONCEPT PLAN DWG 40FL

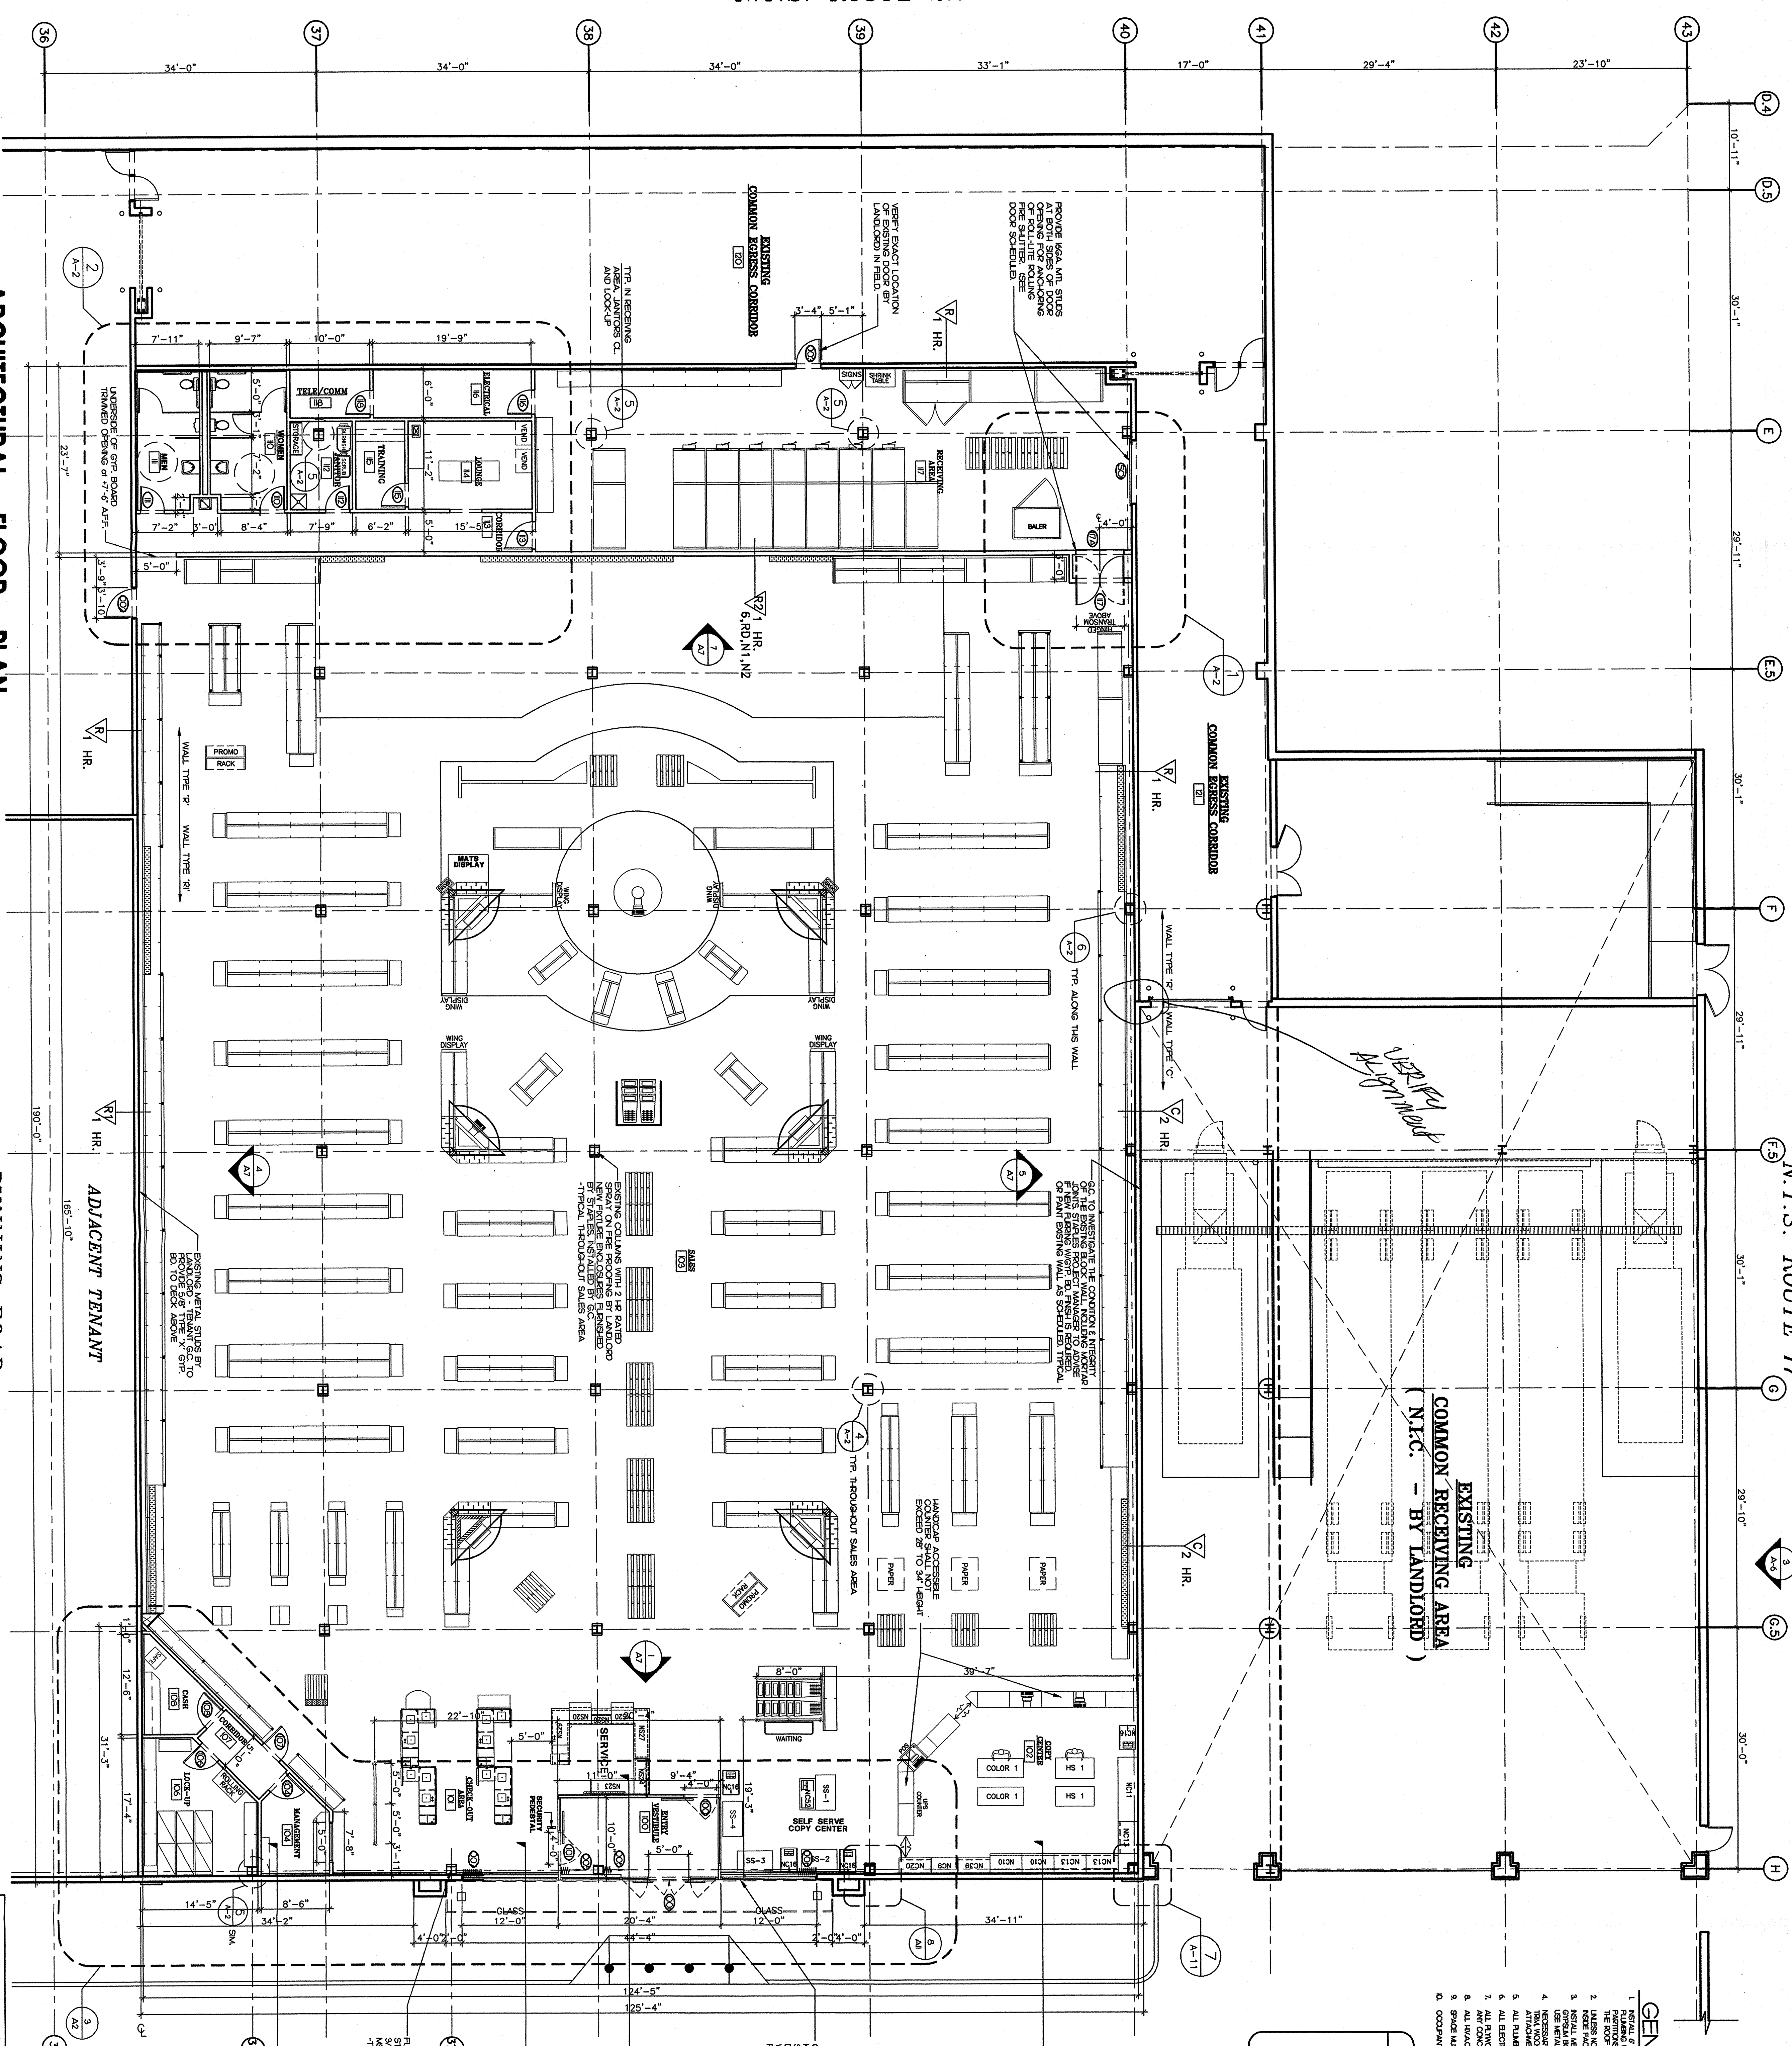

- GENERAL NOTES:**
1. INSTALL METAL STUDS AT WALLS SUBMITTED TO REMOVE ELECTRICAL PANELS. ALL PANELS SHALL BE FIELD VERIFIED BY STAPLES. SEE TO FIELD TO SEE WHETHER THE BOTTOM OF THE ROOF DECK ABOVE.
  2. UNLESS NOTED OTHERWISE, ALL DOORS ARE TO BE LOCATED AT 6" FROM FINISH FLOOR FINISH. DO NOT LOCATE DOORS AT 0" FROM FINISH FLOOR FINISH.
  3. INSTALL METAL STUDS AT ALL GYPSUM BOARD EXPOSED. MATCHING OTHER MATERIALS AND WHERE NECESSARY, MATCHING METAL STUDS TO MATCH STAPLES CONCEPT PLAN DWG 40FL.
  4. NECESSARY BLOCKING SHALL BE PROVIDED IN WALLS WHERE SHOWN ABOVE. CORNER ATTACHMENT TO SHOWN WALL.
  5. ALL FINISHING WORK MUST BE APPROVED BY A LICENSED PLUMBER.
  6. ALL ELECTRICAL WORK MUST BE APPROVED BY THE ELECTRICAL INSPECTOR.
  7. ALL FINISHING WORK IS TO BE FIELD VERIFIED AND WOOD TO BE USED WITHIN.
  8. ALL FINISHING WORK IS TO BE FIELD VERIFIED AND WOOD TO BE USED WITHIN.
  9. ALL FINISHING WORK IS TO BE FIELD VERIFIED AND WOOD TO BE USED WITHIN.
  10. OCCUPANTS OF THE BUILDING MUST BE PROTECTED FROM ALL CONSTRUCTION AREAS.

**SYMBOLS LEGEND**

⊕	NEW DOOR SYMBOL - SEE DOOR SCHEDULE SHEET 140
⊗	NEW PARTITION SYMBOL - SEE WALL TYPES SHEET 142
⊙	FLOOR FINISH DESIGNATION - SEE KEY TO FINISHES SHEET 143
⊘	DETAIL / SECTION REFERENCE SYMBOL

CONTRACTOR TO REMOVE TRANSFORMER STAIRWELL SUBPACKAGE REQUIREMENTS REMOVE DOUBLE 3'-0" X 7'-0" DOORS WITH HIGH PULL LOCK

G.O.C. TO PROVIDE AND INSTALL SMOKE EXHAUST SYSTEM FOR SERVICE AREA. VERIFY ACCESS - VERIFY REQUIREMENTS FROM MFR. TYP.

G.O.C. TO INVESTIGATE THE COMMON RECEIVING AREA AND SERVICE AREA. VERIFY ACCESS - VERIFY REQUIREMENTS FROM MFR. TYP.

VERIFY METAL STUDS BY LANDLORD. VERIFY ACCESS TO ROOF DECK ABOVE.

VERIFY METAL STUDS BY LANDLORD. VERIFY ACCESS TO ROOF DECK ABOVE.

VERIFY METAL STUDS BY LANDLORD. VERIFY ACCESS TO ROOF DECK ABOVE.

<p><b>Taylor Associates Architects</b></p> <p>572 North Broadway White Plains, NY 10605 Tel: 914 239 0011 Tel: 914 239 0022 Frederick Taylor Associates Architects, P.C.</p>	<p><b>ARCHITECTURAL FLOOR PLAN</b></p> <p>SCALE: AS NOTED</p> <p>DATE: MAY 20, 2002</p> <p>FTA PROJECT NO.: FT5425</p> <p>DRAWN BY: VM</p>	<p>NY 6 RTE 211 DUNNING ROAD MIDDLETOWN, NY</p> <p>STORE #233A</p>	<p><b>STAPLES®</b></p> <p>The Office Superstore®</p>
--	--	--	--