


LEGEND
 ■ EXISTING WALL
 □ PROPOSED WALL

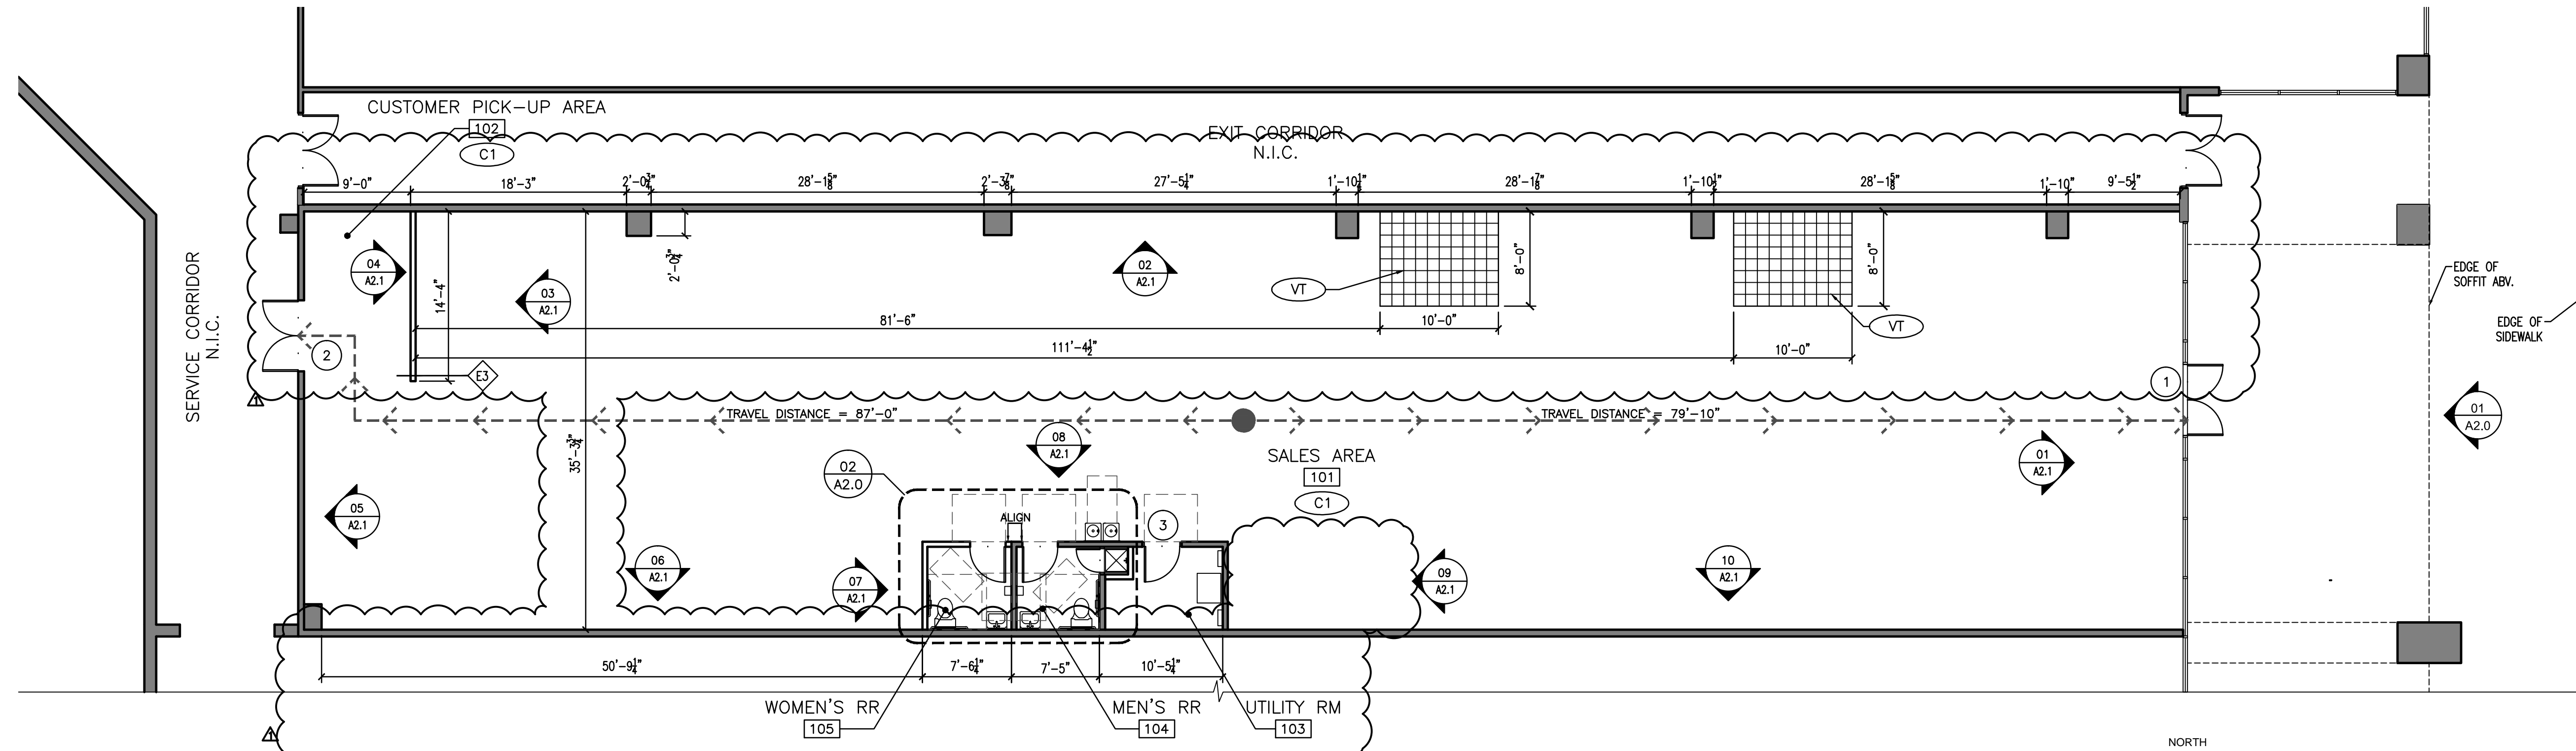


(A) FLOOR PLAN
 SCALE: 1/8" = 1'-0"
 NORTH

GENERAL NOTES:
 1. SEE A0.2 FOR ROOM FINISH SCHEDULES.
 2. PRIOR TO COMMENCEMENT OF PREMISES PAINTING, SLEEPY'S SHALL PROVIDE THE LANDLORD WITH A FINISH PLAN.
 3. SEE SCOPE OF WORK FOR ADDITIONAL INFORMATION.
 4. G.C. SHALL INSTALL FIRE EXTINGUISHERS PER THE LOCAL JURISDICTION REQUIREMENTS.

LIGHT FIXTURE SCHEDULE	
SYMBOL	DESCRIPTION
	2x4 LAY-IN BASKET FIXTURE
	2x4 LAY-IN BASKET NIGHT LIGHT FIXTURE
	2x4 LAY-IN REGRESSED PRISMATIC LENS, 3 TUBE FIXTURE
	2x4 LAY-IN REGRESSED PRISMATIC LENS, 3 TUBE NIGHT LIGHT FIXTURE
	EXIT SIGN ABOVE DOOR W/ HEADS
	REMOTE HEAD
	BATTERY PACK
	EXISTING SPRINKLER HEAD
	EXISTING SPRINKLER HEAD RELOCATED

GENERAL NOTES:
 1. ALL CEILING TILES AND GRID EXISTING ARE TO REMAIN. G.C. SHALL VERIFY ALL ARE IN PROPER WORKING ORDER; REPAIR AS NECESSARY.
 2. ALL LIGHT FIXTURES SHALL BE NEW.

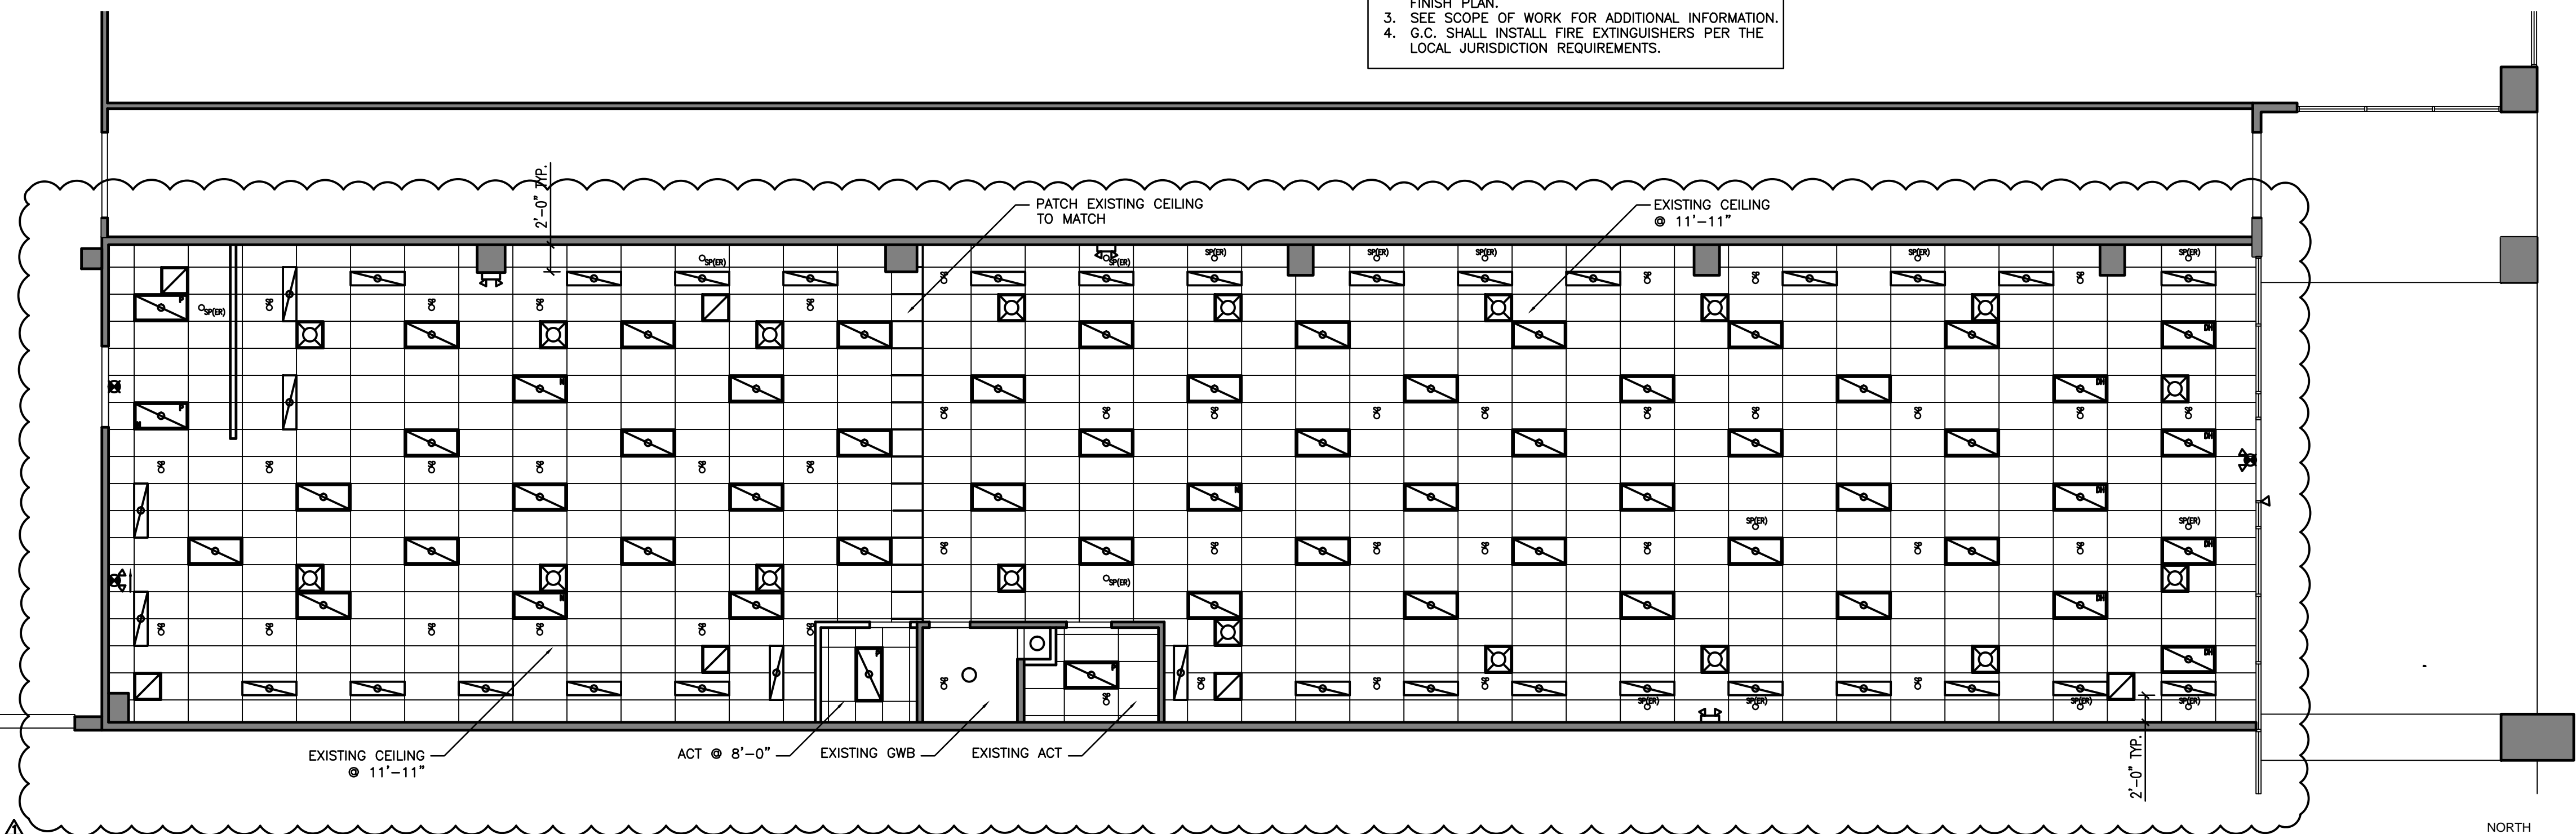

(B) REFLECTED CEILING PLAN
 SCALE: 1/8" = 1'-0"
 NORTH

NOTE:
 RELOCATE EXISTING SPRINKLER HEADS AS REQUIRED FOR NEW CONSTRUCTION - COORDINATE WITH LANDLORD.

NO.	REVISION	DATE
1	ISSUED FOR PERMIT	03/27/13
2	REVISION 1	04/15/13

ALL FIELD CONDITIONS AND DIMENSIONS ARE TO BE FIELD VERIFIED PRIOR TO COMMENCEMENT OF THE WORK. ALL DISCREPANCIES ARE TO BE BROUGHT TO THE ATTENTION OF THE ARCHITECT BEFORE PROCEEDING WITH THE WORK. THESE DRAWINGS ARE THE PROPERTY OF JOHN WILLIAM LISTER ARCHITECT. THEY ARE NOT TO BE REPRODUCED IN PART OR IN WHOLE WITHOUT THE CONSENT OF JOHN WILLIAM LISTER ARCHITECT. THEY ARE TO BE USED ON THE PROJECT NOTED HEREON ONLY.

National Realty & Development Corp.
 SLEEPY'S SPACE #30
 444 ROUTE 211 EAST
 MIDDLETOWN, NY 10940

SHEET TITLE	
FLOOR PLANS	
03/27/13 DATE	SHEET NUMBER
NH AS NOTED SCALE	A1.0
MS DRAWN BY	
12-115 PROJECT #	